
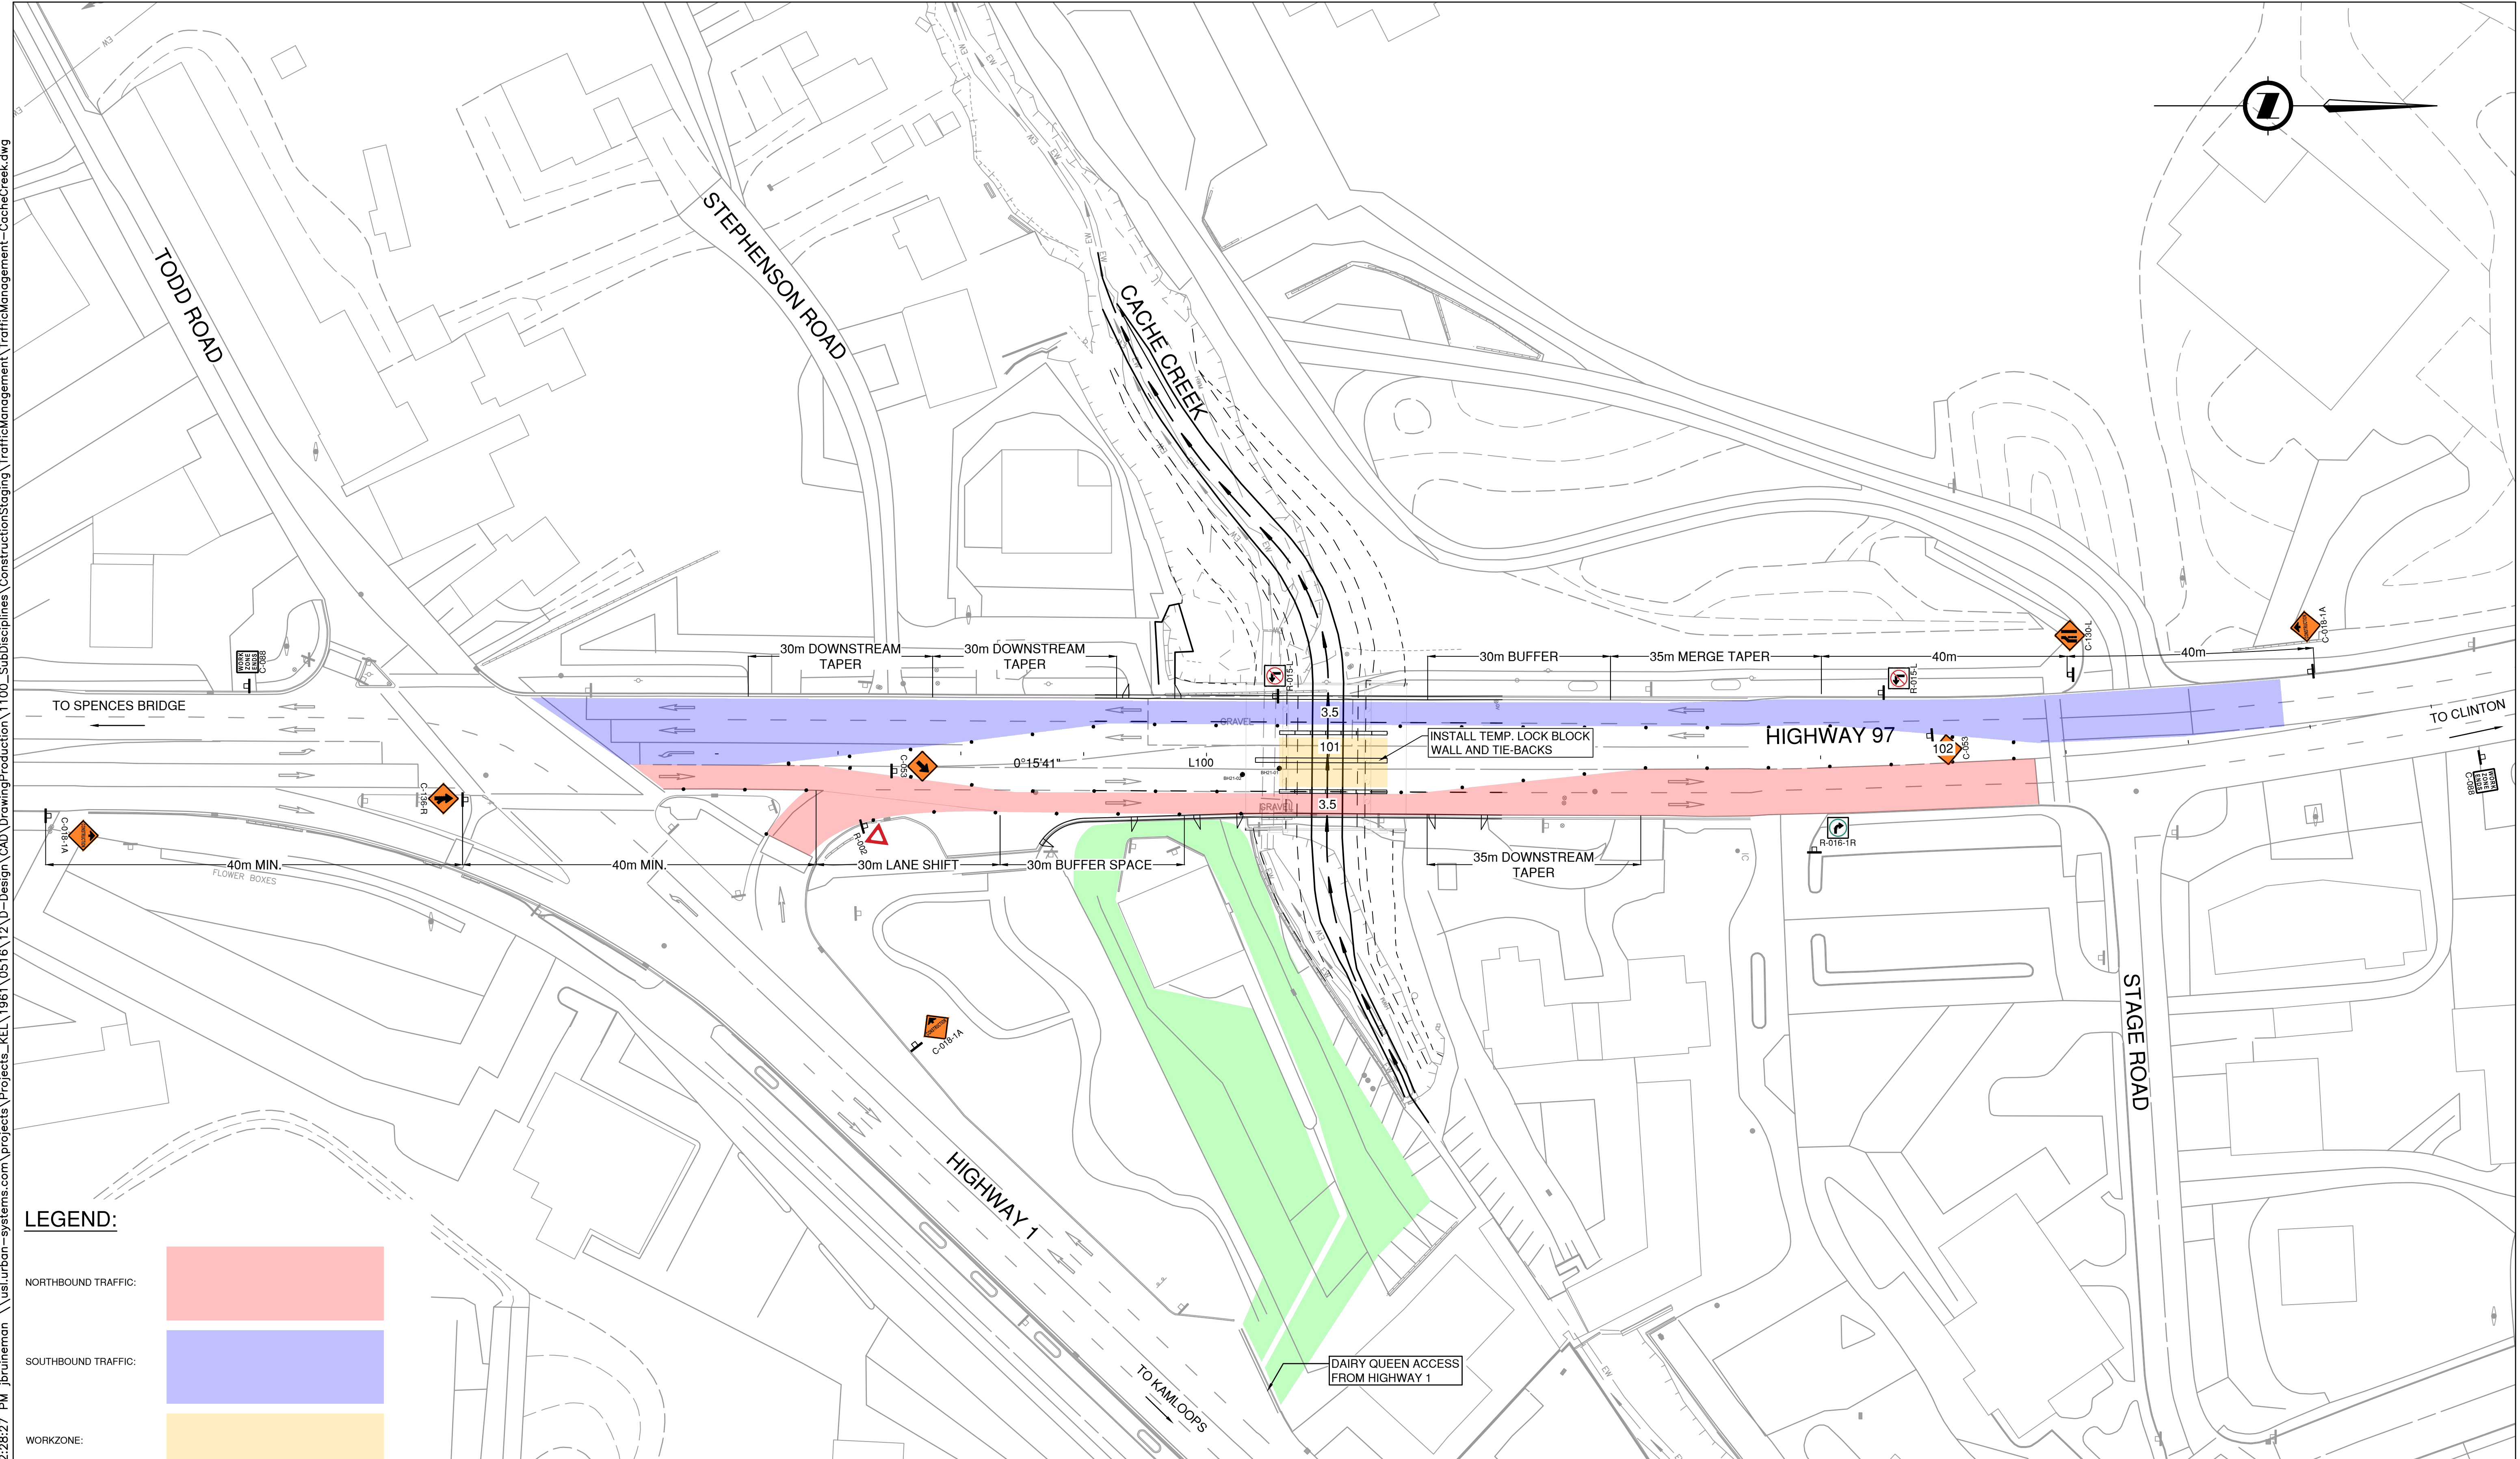


PLOT DATE: 2023-09-22 12:28:27 PM jbruineman \\usl.urban-systems.com\projects\Projects_KEL\1961\0516\12\Design\CAD\DrawingProduction\1100_SubDisciplines\ConstructionStaging\TrafficManagement\TrafficManagement-CacheCreek.dwg

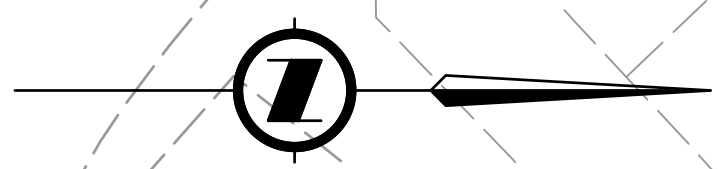

LEGEND:

- NORTHBOUND TRAFFIC:
- SOUTHBOUND TRAFFIC:
- WORKZONE:
- DAIRY QUEEN DRIVE-THRU:

ISSUED FOR INFORMATION
2023-09-22
urbansystems.ca
URBAN SYSTEMS

REV	DATE	REVISIONS	NAME

BRITISH COLUMBIA
MINISTRY OF TRANSPORTATION AND INFRASTRUCTURE
SOUTHERN INTERIOR REGION
HIGHWAY ENGINEERING AND GEOMATICS

DESIGNED: J. BRUINEMAN DATE: 2023-09-22
QUALITY CONTROL: T. BLACKBURN DATE: 2023-09-22
QUALITY ASSURANCE: C. BAGG DATE: 2023-09-22
DRAWN: J. BRUINEMAN DATE: 2023-09-22

CAD FILENAME: TrafficManagement-CacheCreek
FILE NUMBER: 1961.0516.12
PLOT DATE: 2023-09-22



TRAFFIC MANAGEMENT STAGE 1
CACHE CREEK CULVERT REPLACEMENT

STA 100+55.033 TO STA 102+25.640

SCALE 0 5 1:500 25m

PROJECT NUMBER	REG	DRAWING NUMBER	REV
26239-0001	2	R2-1239-1201	

PLOT DATE: 2023-09-22 12:28:33 PM jbruineman \\usl.urban-systems.com\projects\Projects_KEL\1961\0516\12\Design\CAD\DrawingProduction\1100_SubDisciplines\ConstructionStaging\TrafficManagement\TrafficManagement-CacheCreek.dwg

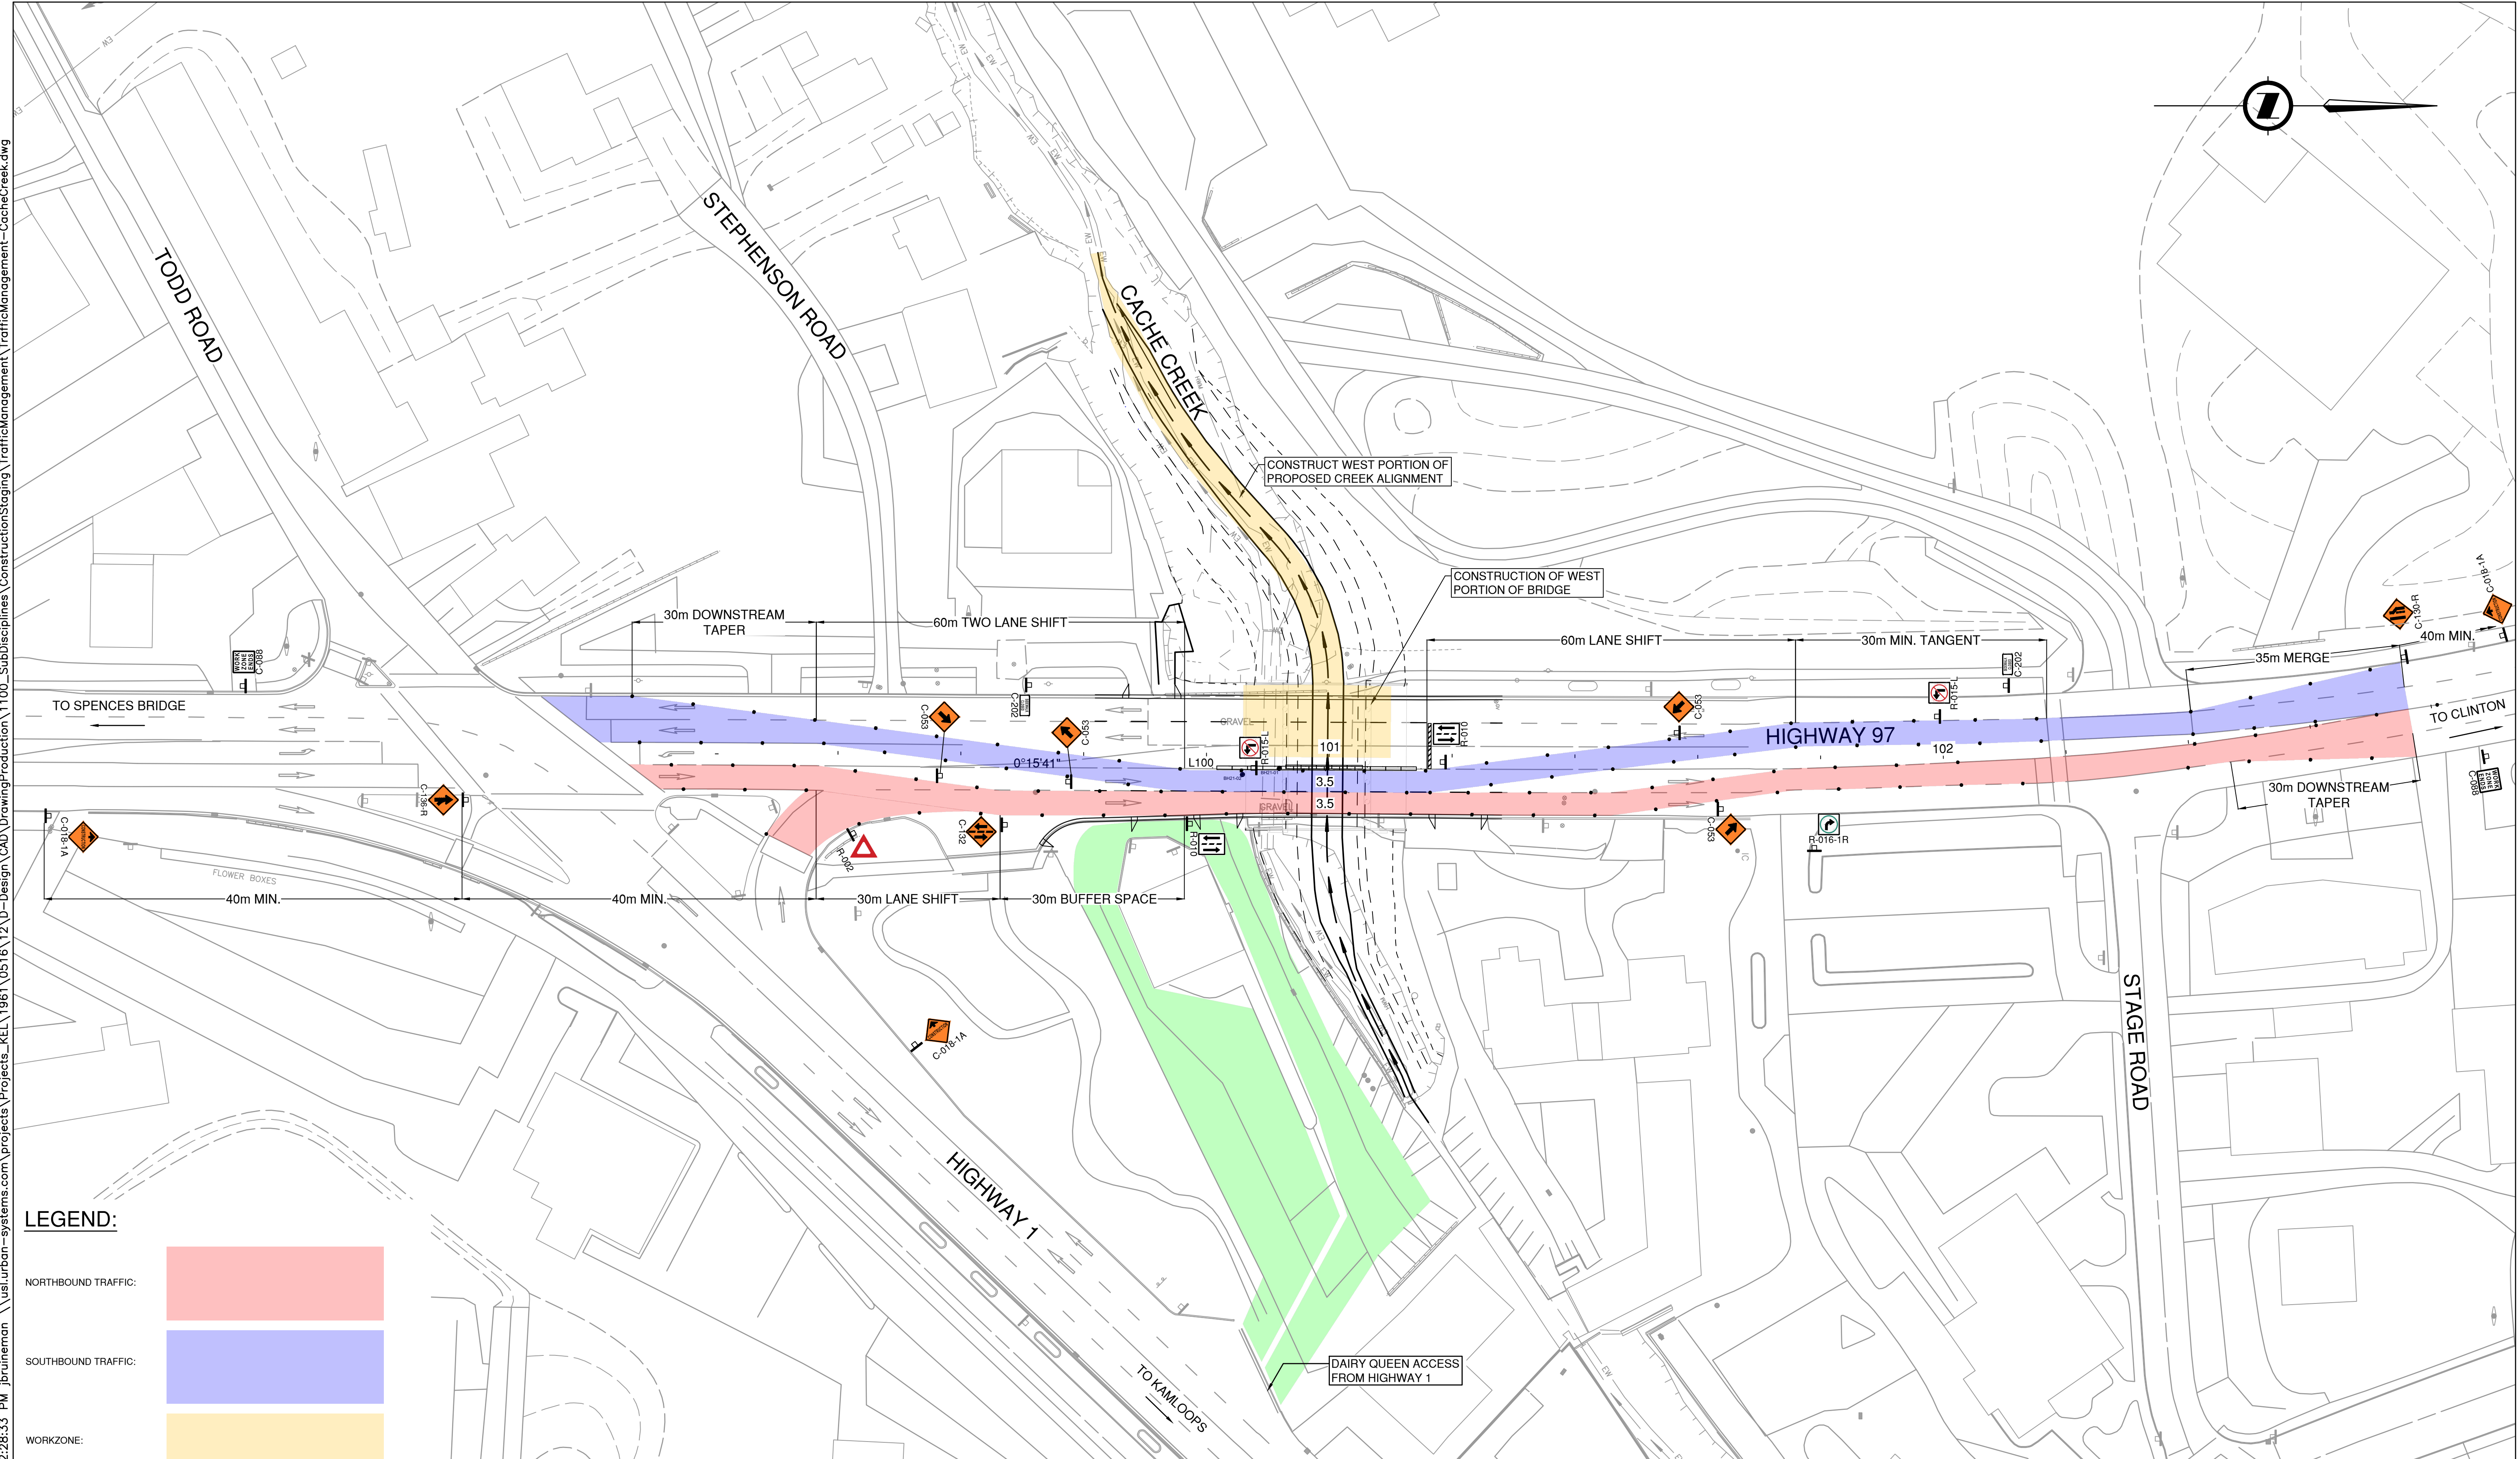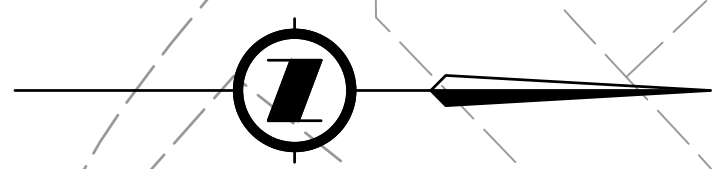

LEGEND:

- NORTHBOUND TRAFFIC:
- SOUTHBOUND TRAFFIC:
- WORKZONE:
- DAIRY QUEEN DRIVE-THRU:


ISSUED FOR INFORMATION
2023-09-22
urbansystems.ca
URBAN SYSTEMS

REV	DATE	REVISIONS	NAME



BRITISH COLUMBIA
MINISTRY OF TRANSPORTATION AND INFRASTRUCTURE
SOUTHERN INTERIOR REGION
HIGHWAY ENGINEERING AND GEOMATICS

CAD FILENAME: TrafficManagement-CacheCreek	DESIGNED: J. BRUINEMAN	DATE: 2023-09-22
FILE NUMBER: 1961.0516.12	QUALITY CONTROL: T. BLACKBURN	DATE: 2023-09-22
PLOT DATE: 2023-09-22	QUALITY ASSURANCE: C. BAGG	DATE: 2023-09-22
	DRAWN: J. BRUINEMAN	DATE: 2023-09-22


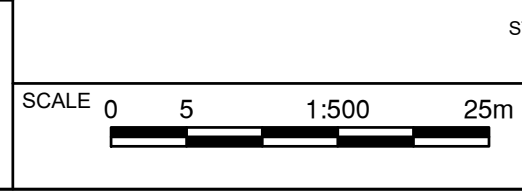


TRAFFIC MANAGEMENT STAGE 2
CACHE CREEK CULVERT REPLACEMENT

STA 100+55.033 TO STA 102+25.640

PROJECT NUMBER: 26239-0001	REG: 2	DRAWING NUMBER: R2-1239-1202	REV:
----------------------------	--------	------------------------------	------

PLOT DATE: 2023-09-22 12:28:39 PM jbruineman \\sl.urban-systems.com\projects\Projects_KEL\1961\0516\12\Design\CAD\DrawingProduction\1100_SubDisciplines\ConstructionStaging\TrafficManagement\CacheCreek.dwg

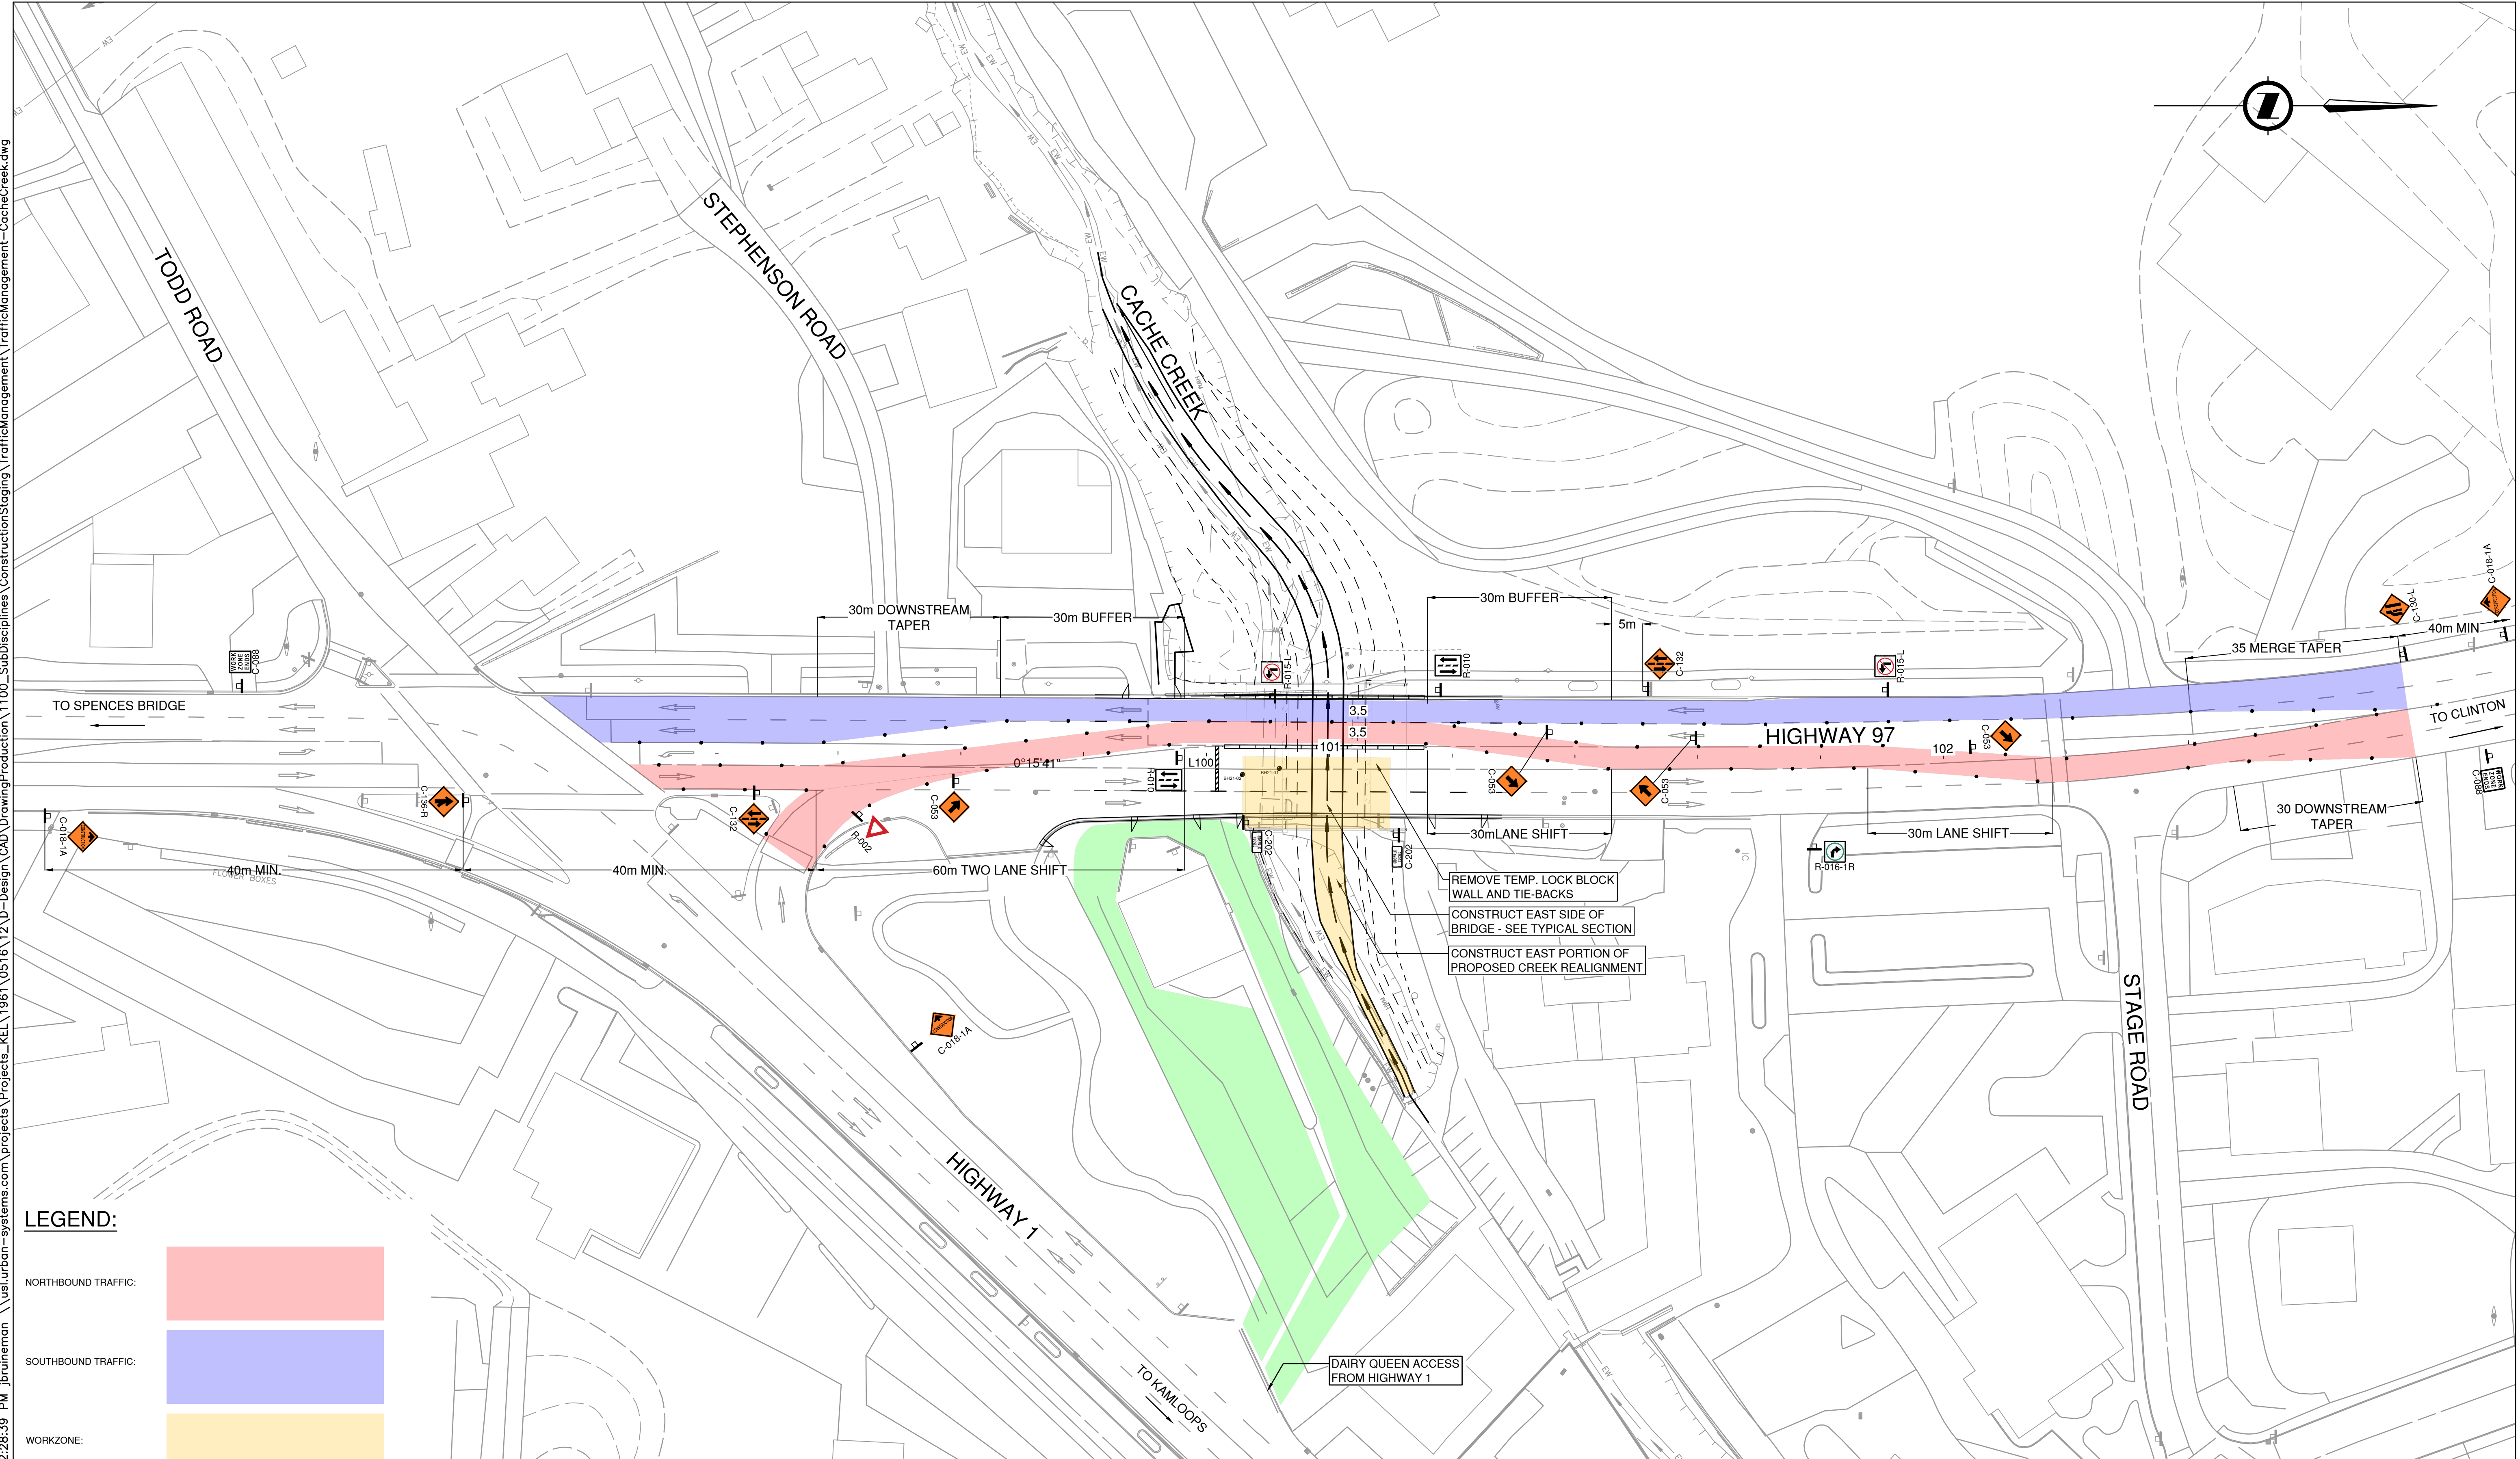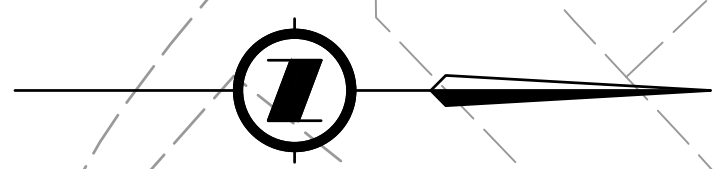

LEGEND:

NORTHBOUND TRAFFIC:

SOUTHBOUND TRAFFIC:

WORKZONE:

DAIRY QUEEN DRIVE-THRU:


ISSUED FOR INFORMATION
2023-09-22
urbansystems.ca
URBAN SYSTEMS

REV	DATE	REVISIONS	NAME



BRITISH COLUMBIA
MINISTRY OF TRANSPORTATION AND INFRASTRUCTURE
SOUTHERN INTERIOR REGION
HIGHWAY ENGINEERING AND GEOMATICS

CAD FILENAME: TrafficManagement-CacheCreek	DESIGNED: J. BRUINEMAN	DATE: 2023-09-22
FILE NUMBER: 1961.0516.12	QUALITY CONTROL: T. BLACKBURN	DATE: 2023-09-22
PLOT DATE: 2023-09-22	QUALITY ASSURANCE: C. BAGG	DATE: 2023-09-22
	DRAWN: J. BRUINEMAN	DATE: 2023-09-22


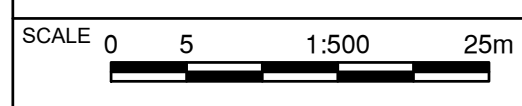


TRAFFIC MANAGEMENT STAGE 3
CACHE CREEK CULVERT REPLACEMENT

STA 100+55.033 TO STA 102+25.640

PROJECT NUMBER: 26239-0001	REG: 2	DRAWING NUMBER: R2-1239-1203	REV:
----------------------------	--------	------------------------------	------

PLOT DATE: 2023-09-22 12:28:45 PM jbruineman \\sl.urban-systems.com\projects\Projects_KEL\1961\0516\12\Design\CAD\DrawingProduction\1100_SubDisciplines\ConstructionStaging\TrafficManagement\TrafficManagement-CacheCreek.dwg

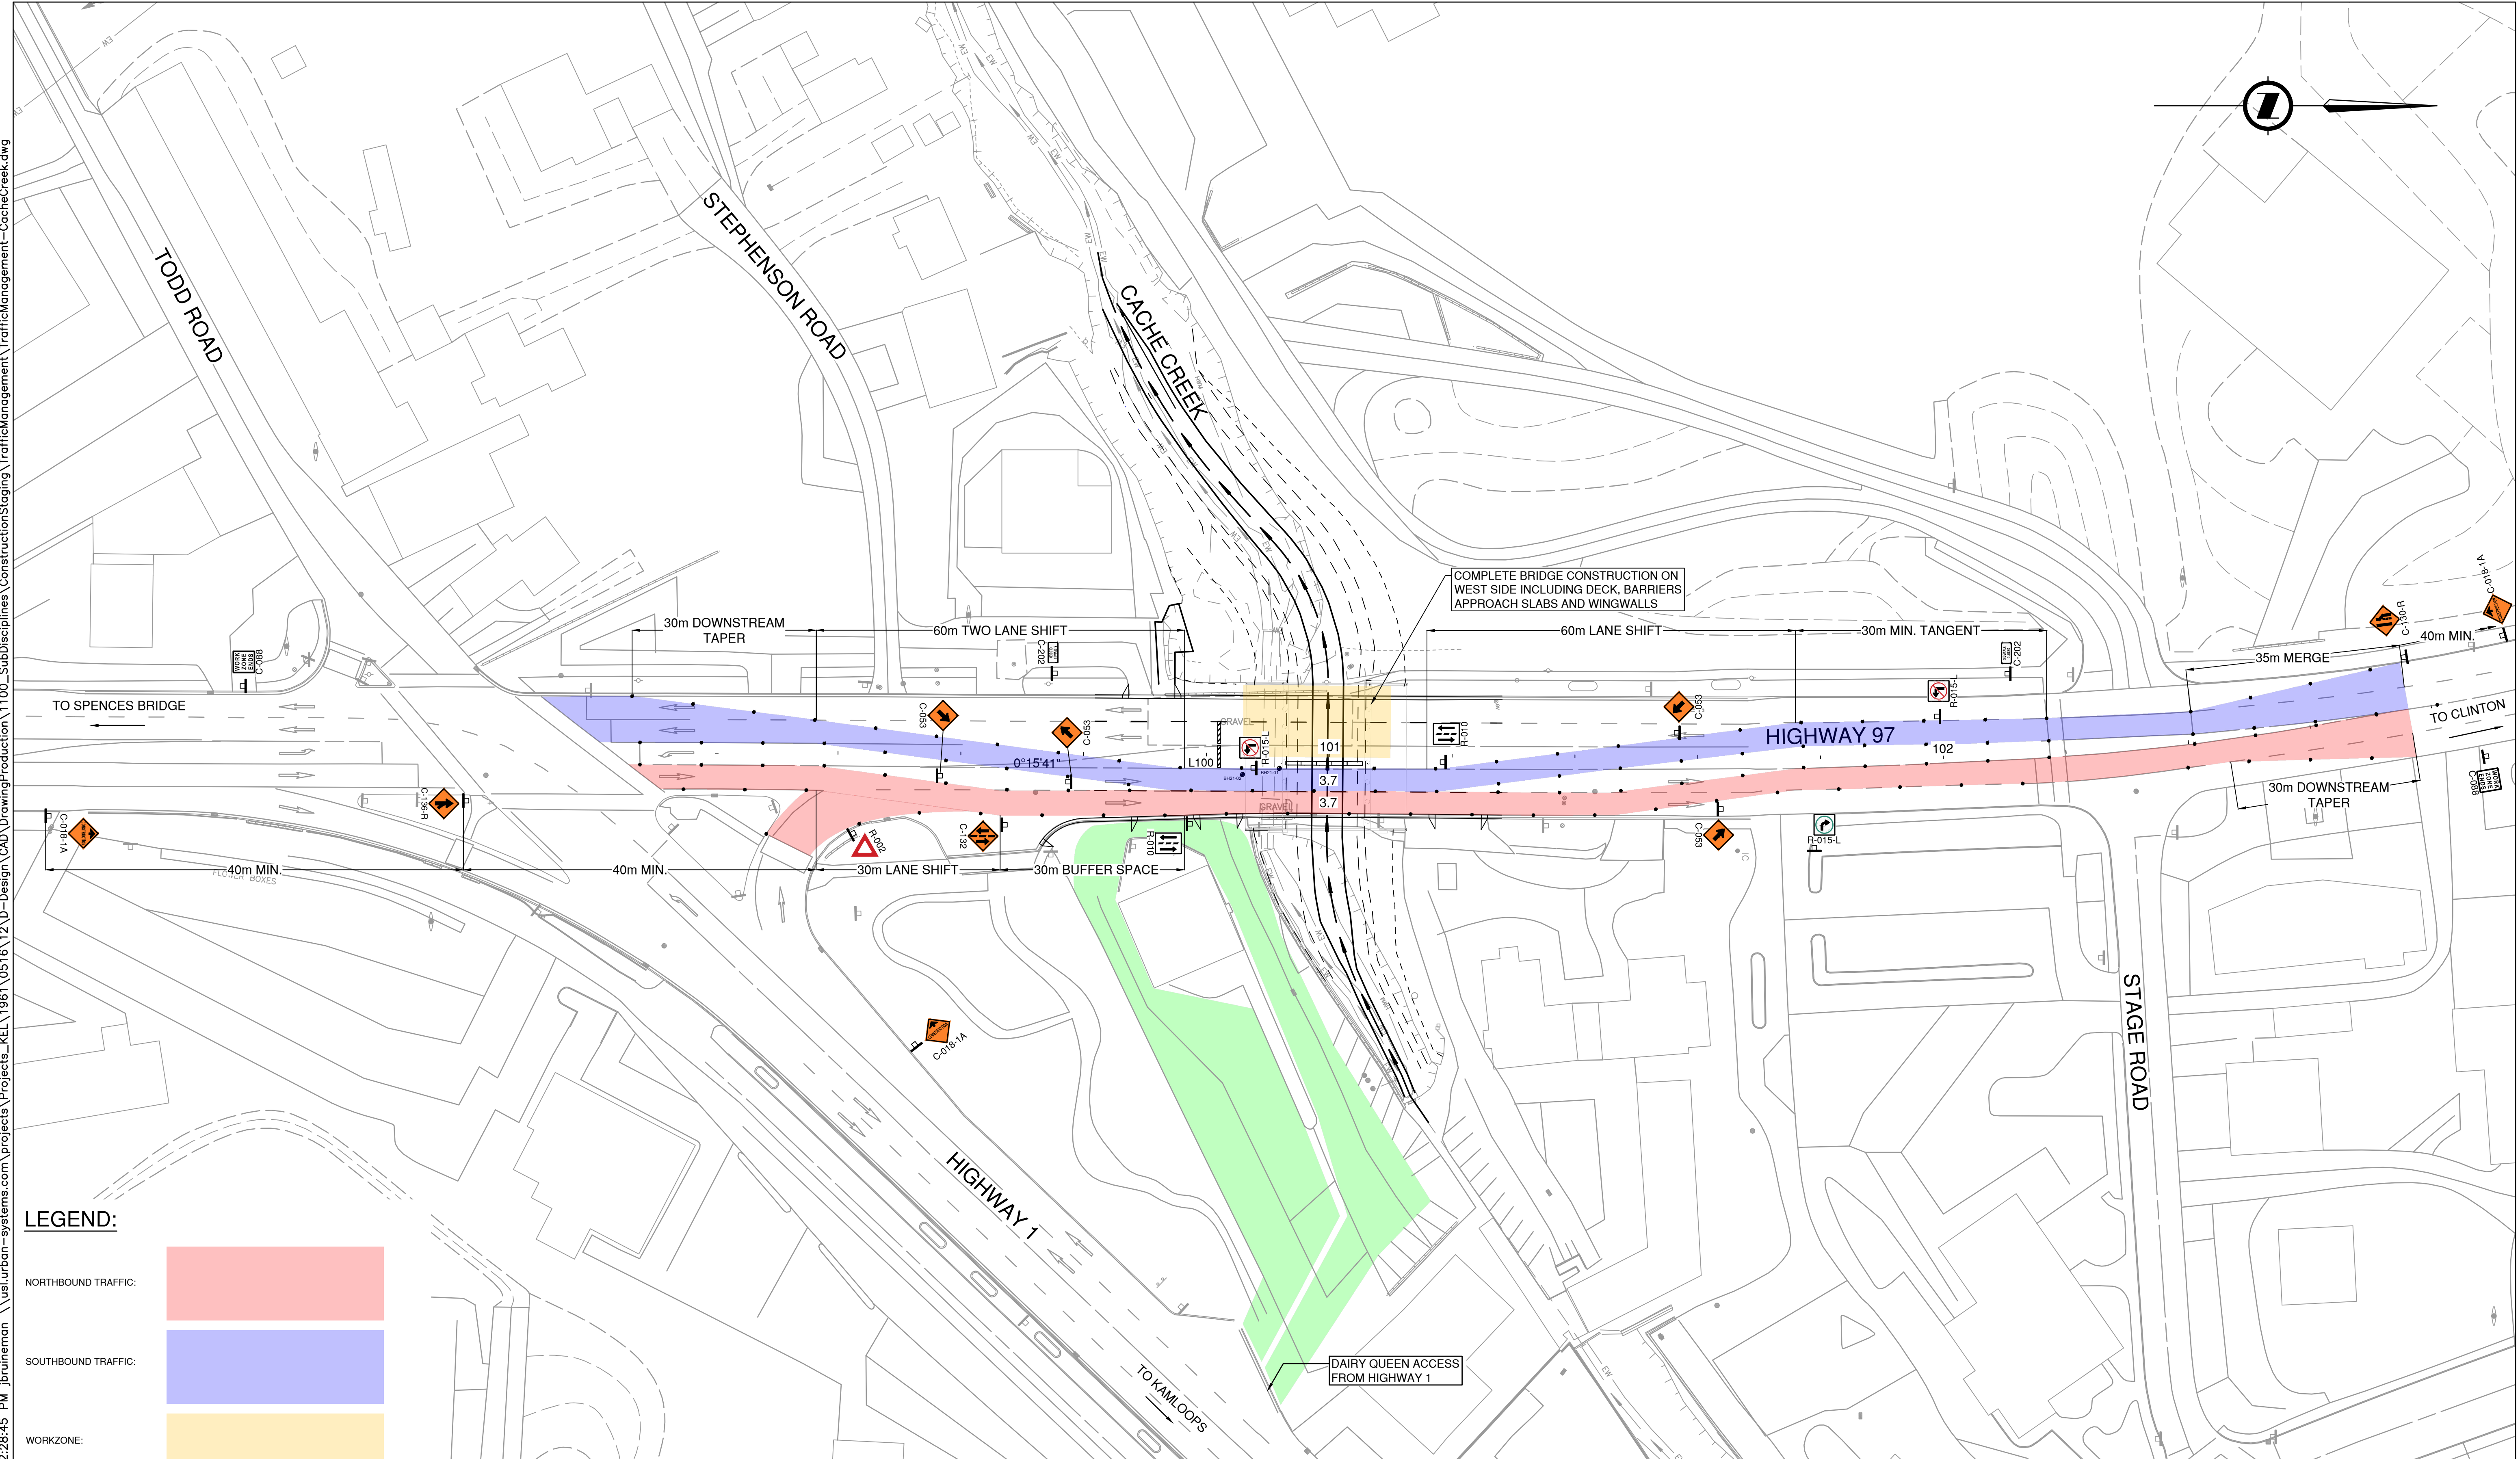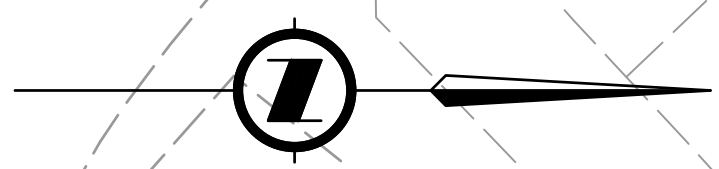

LEGEND:

- NORTHBOUND TRAFFIC:
- SOUTHBOUND TRAFFIC:
- WORKZONE:
- DAIRY QUEEN DRIVE-THRU:


ISSUED FOR INFORMATION
2023-09-22
urbansystems.ca
URBAN SYSTEMS

REV	DATE	REVISIONS	NAME



BRITISH COLUMBIA
MINISTRY OF TRANSPORTATION AND INFRASTRUCTURE
SOUTHERN INTERIOR REGION
HIGHWAY ENGINEERING AND GEOMATICS

CAD FILENAME: TrafficManagement-CacheCreek	DESIGNED: J. BRUINEMAN	DATE: 2023-09-22
FILE NUMBER: 1961.0516.12	QUALITY CONTROL: T. BLACKBURN	DATE: 2023-09-22
PLOT DATE: 2023-09-22	QUALITY ASSURANCE: C. BAGG	DATE: 2023-09-22
	DRAWN: J. BRUINEMAN	DATE: 2023-09-22

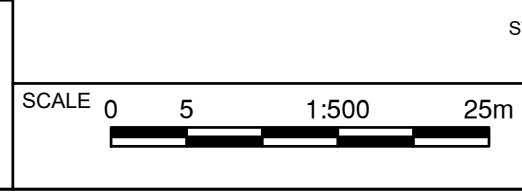

TRAFFIC MANAGEMENT STAGE 4
CACHE CREEK CULVERT REPLACEMENT

STA 100+55.033 TO STA 102+25.640

PROJECT NUMBER: 26239-0001	REG: 2	DRAWING NUMBER: R2-1239-1204	REV:
----------------------------	--------	------------------------------	------