

NOTE TO CONTRACTOR

THE FOLLOWING DRAWINGS DO NOT REFLECT A PRESCRIBED STAGING SCENARIO. THE FOLLOWING PACKAGE IS AN EXAMPLE ONLY. IT IS THE CONTRACTOR'S SOLE RESPONSIBILITY FOR DEVELOPING ITS OWN STAGING CONCEPT.

THE MINISTRY HAS PROVIDED THESE DRAWINGS AS AN EXAMPLE ONLY, WITHOUT WARRANTY OF ANY KIND, WHETHER EXPRESS OR IMPLIED. ALL IMPLIED WARRANTIES, INCLUDING, WITHOUT LIMITATION, IMPLIED WARRANTIES OF CONTRACTIBILITY, ACCURACY, COMPLETENESS, MERCHANTABILITY, FITNESS FOR A PARTICULAR PURPOSE, AND NON-INFRINGEMENT, ARE HEREBY EXPRESSLY DISCLAIMED.

UNDER NO CIRCUMSTANCES WILL THE MINISTRY BE LIABLE TO ANY PERSON OR BUSINESS ENTITY FOR ANY DIRECT, INDIRECT, SPECIAL, INCIDENTAL, CONSEQUENTIAL, OR OTHER DAMAGES BASED ON ANY USE OF THESE DRAWINGS OR ANY INFORMATION REFERENCE THEREIN, INCLUDING, WITHOUT LIMITATION, ANY LOST PROFITS, BUSINESS INTERRUPTION, OR LOSS OF PROGRAMS OR INFORMATION, EVEN IF THE MINISTRY HAS BEEN SPECIFICALLY ADVISED OF THE POSSIBILITY OF SUCH DAMAGES.

FOR INFORMATION ONLY

REV	DATE	REVISIONS	NAME

MINISTRY EGBC PERMIT TO PRACTICE 1003429

BRITISH COLUMBIA

MINISTRY OF TRANSPORTATION AND TRANSIT
SOUTHERN INTERIOR REGION
HIGHWAY ENGINEERING AND GEOMATICS















DESIGNED _____ Y.H.E. DATE 2025-04-04
QUALITY CONTROL _____ DATE _____
QUALITY ASSURANCE _____ DATE _____
DRAWN C. ATKINSON DATE 2025-04-04

CAD FILENAME CORR_S18_DETOUT
FILE NUMBER 153CS076E
PLOT DATE _____

SITE 18 POTENTIAL STAGING SECTIONS
HIGHWAY 8 km 6 to 8 EAST OF
SPENCES BRIDGE WASHOUTS
SITES 16 - 19

SCALE 0 2 1:250 12m

PROJECT NUMBER 26355-0001 REG 2 DRAWING NUMBER STAGING 1 REV -

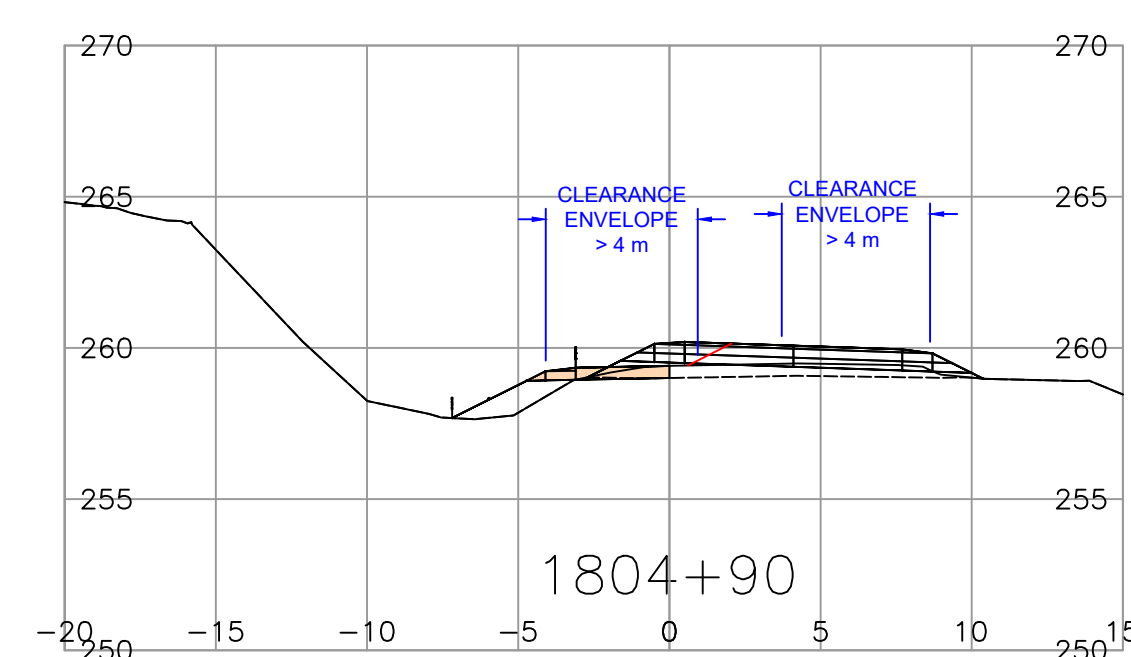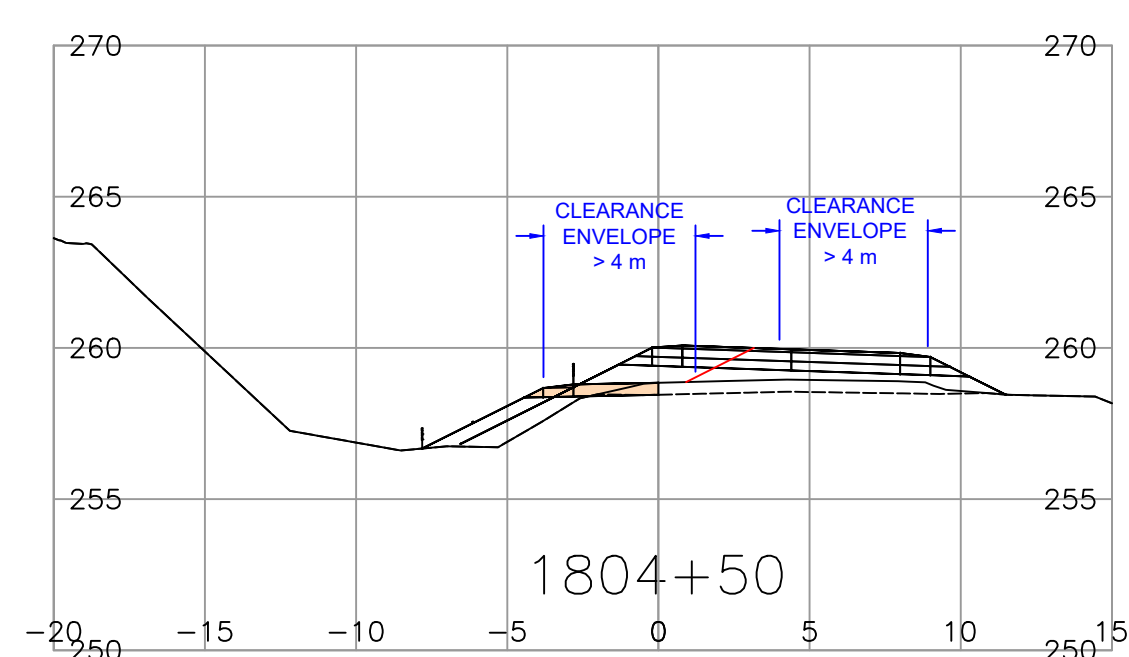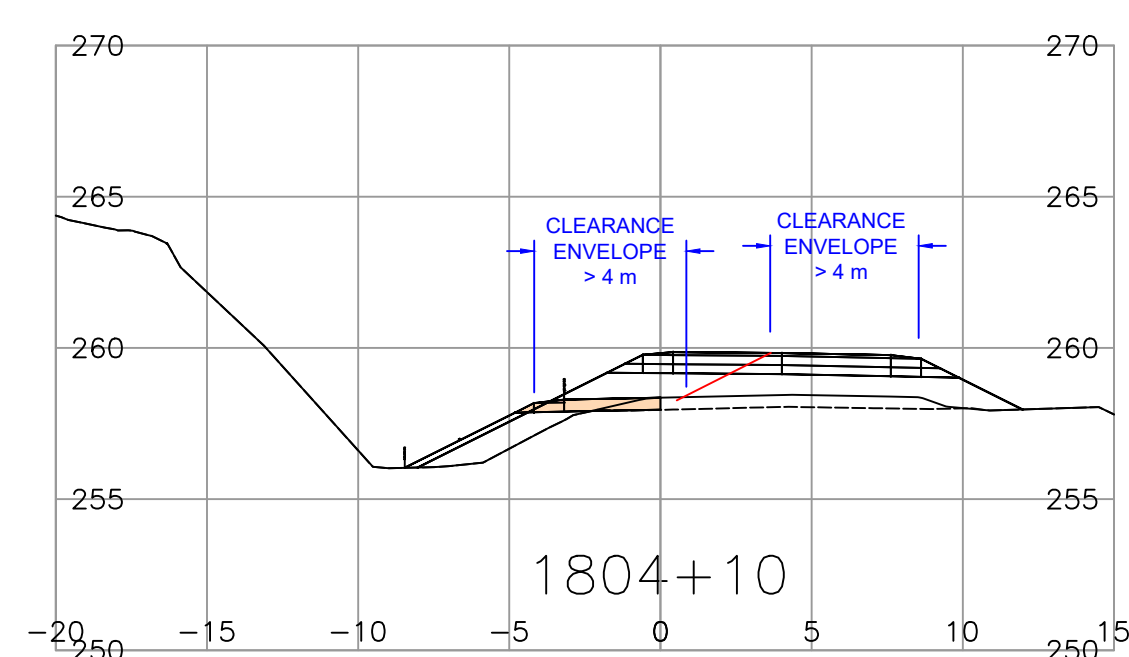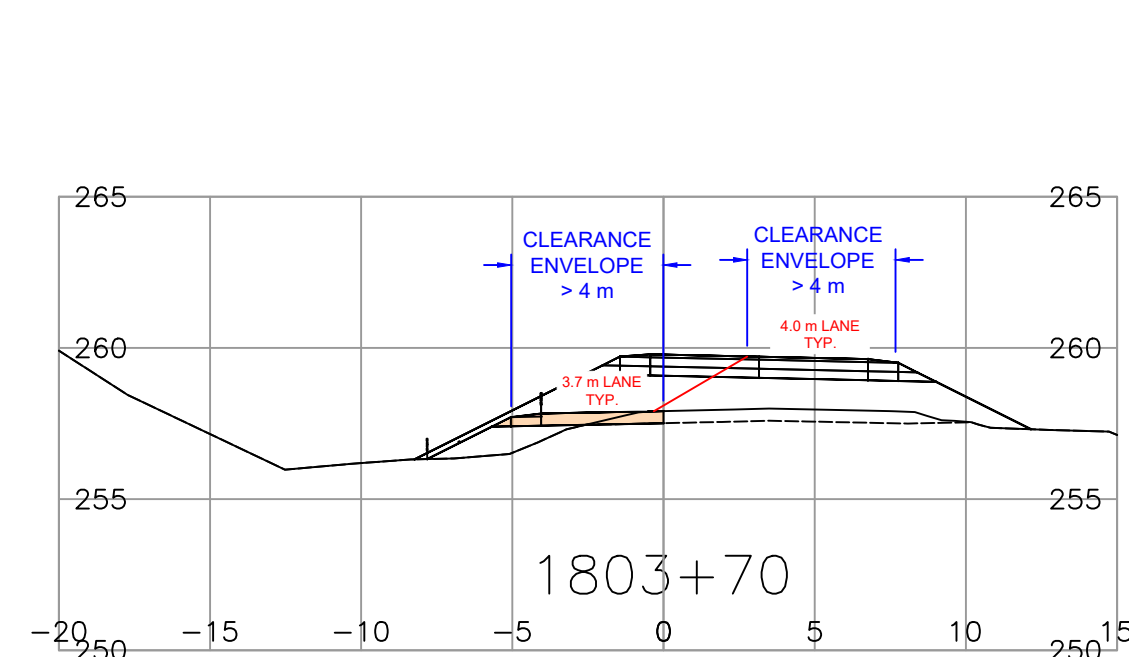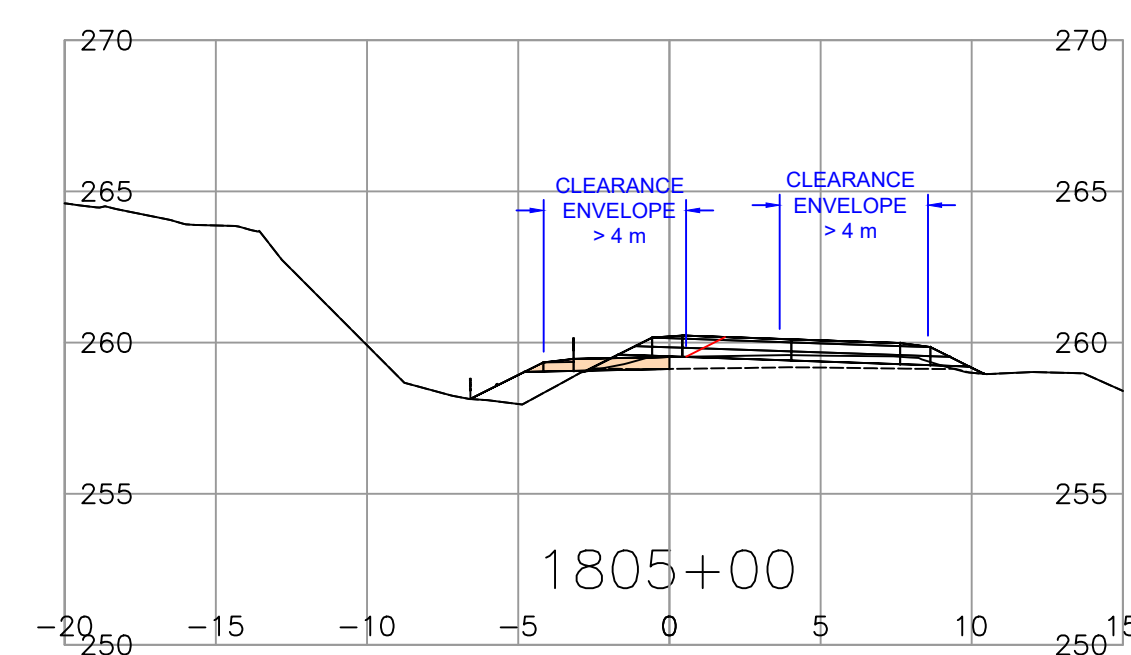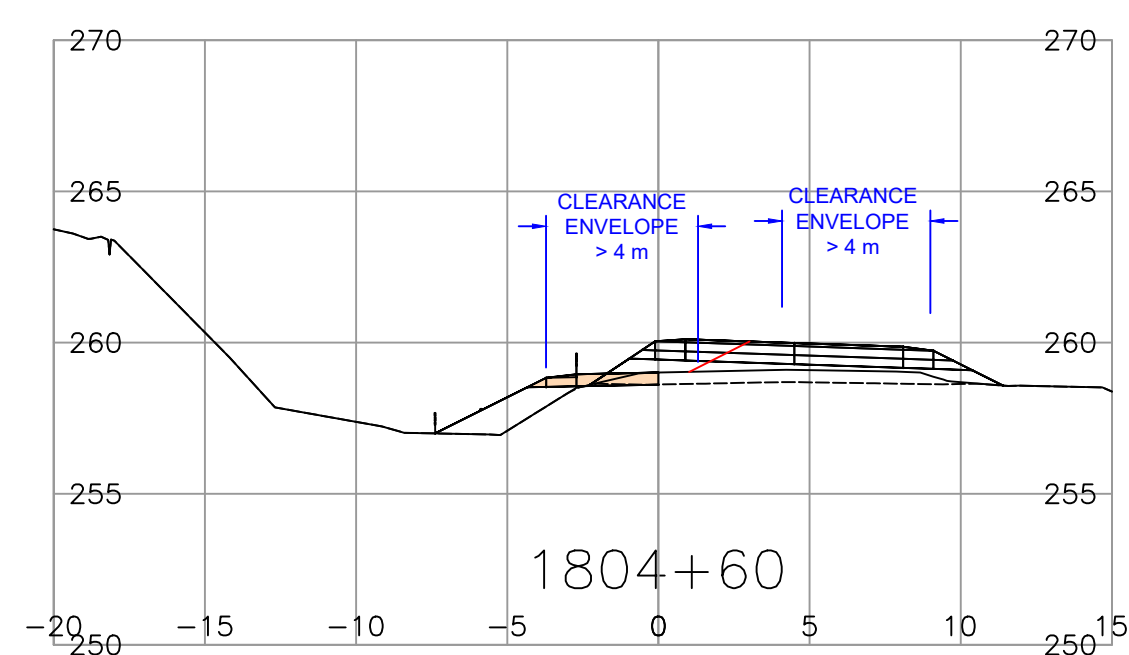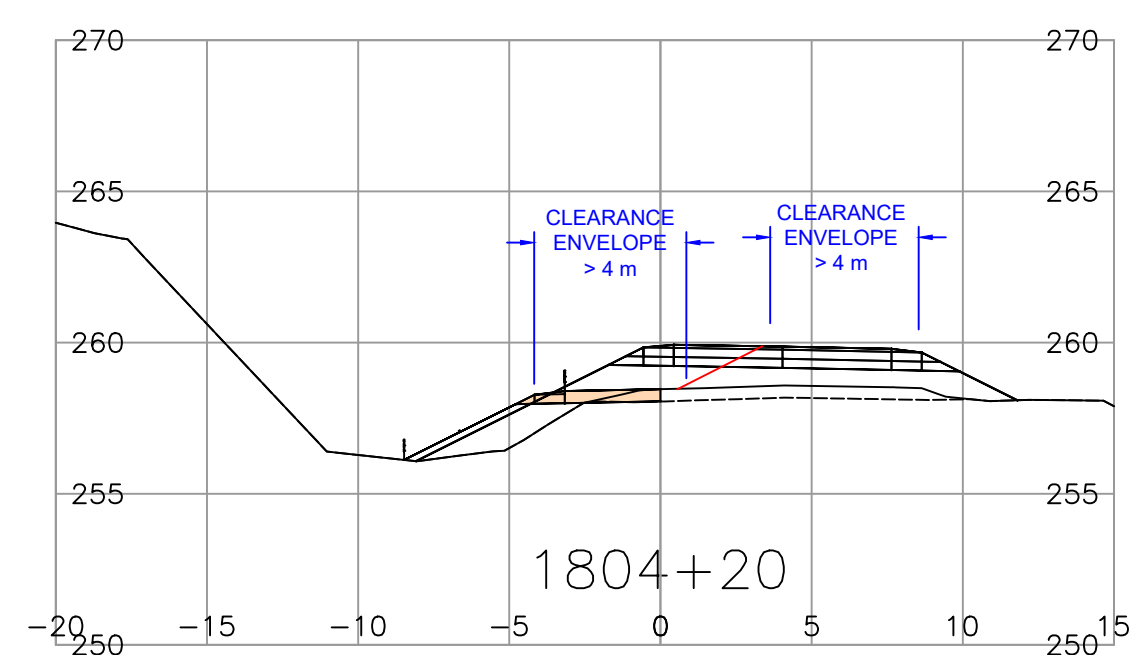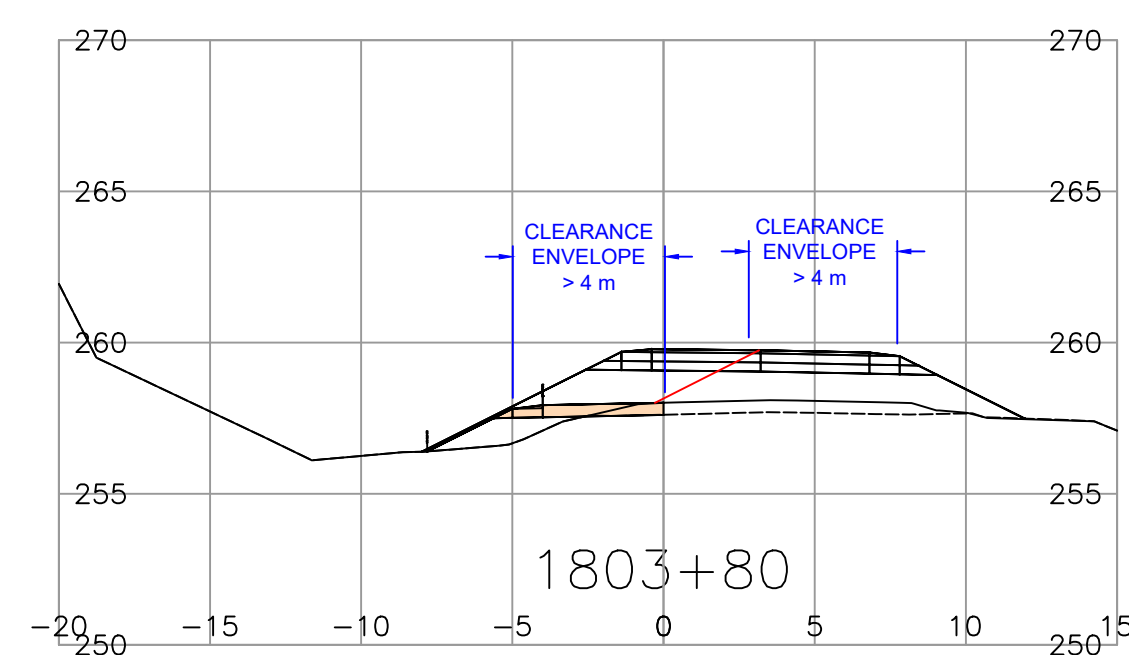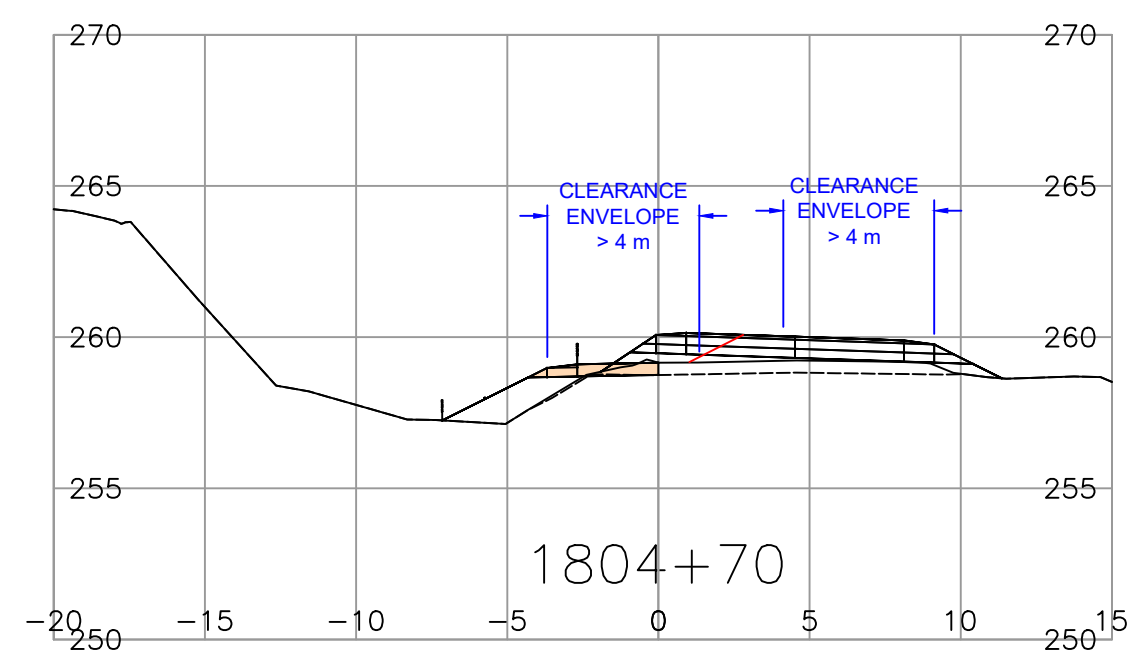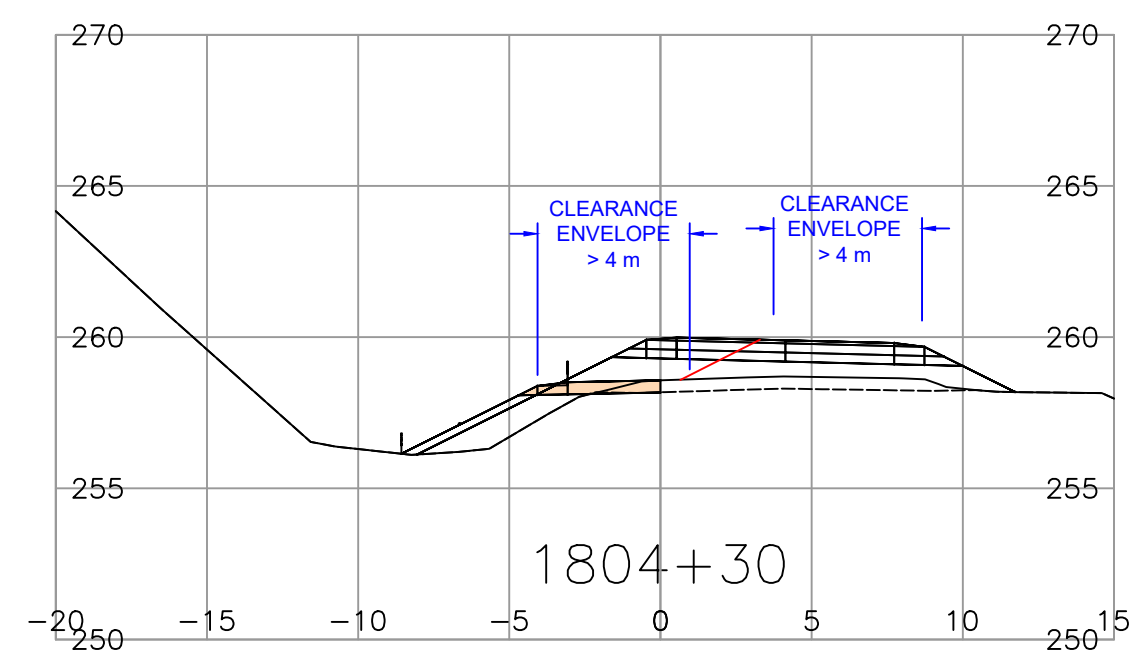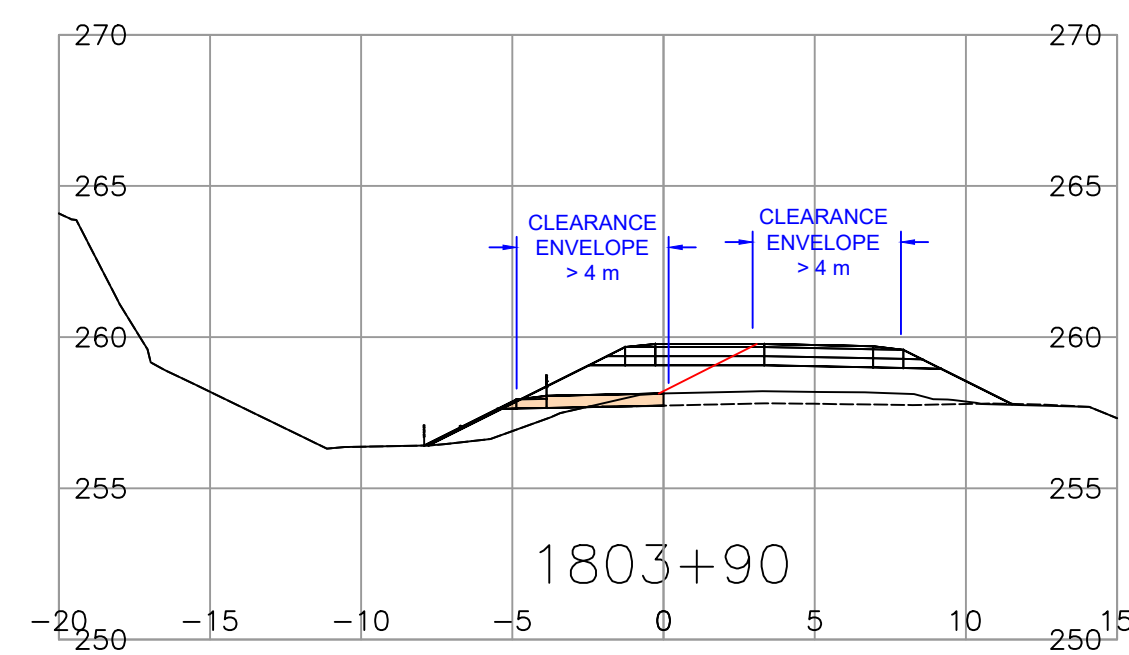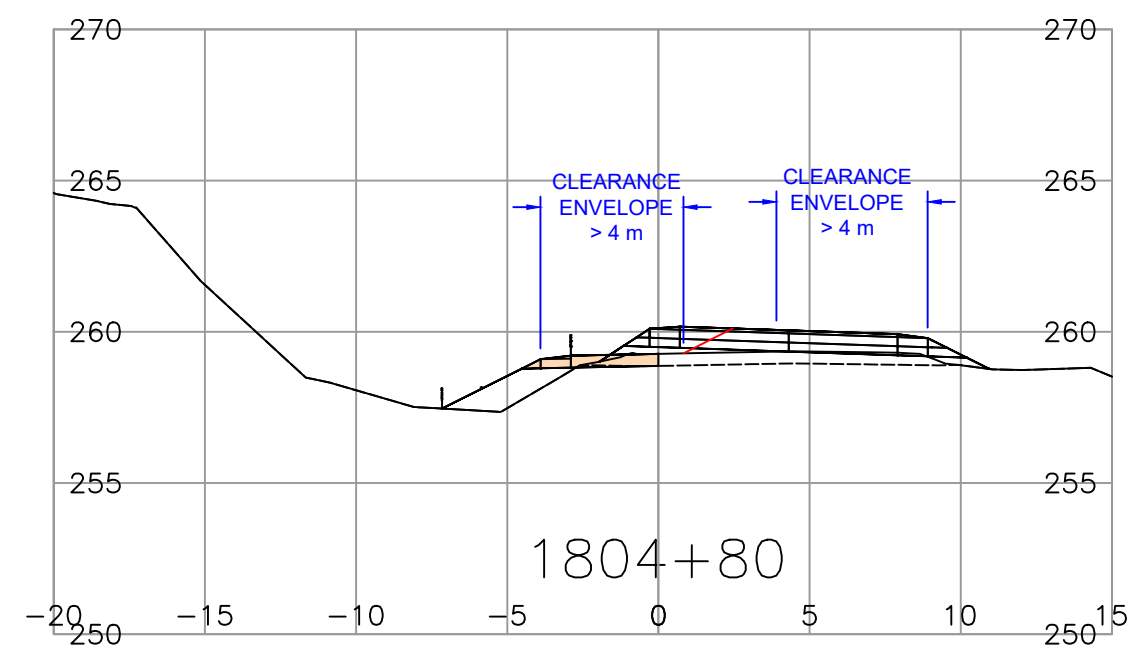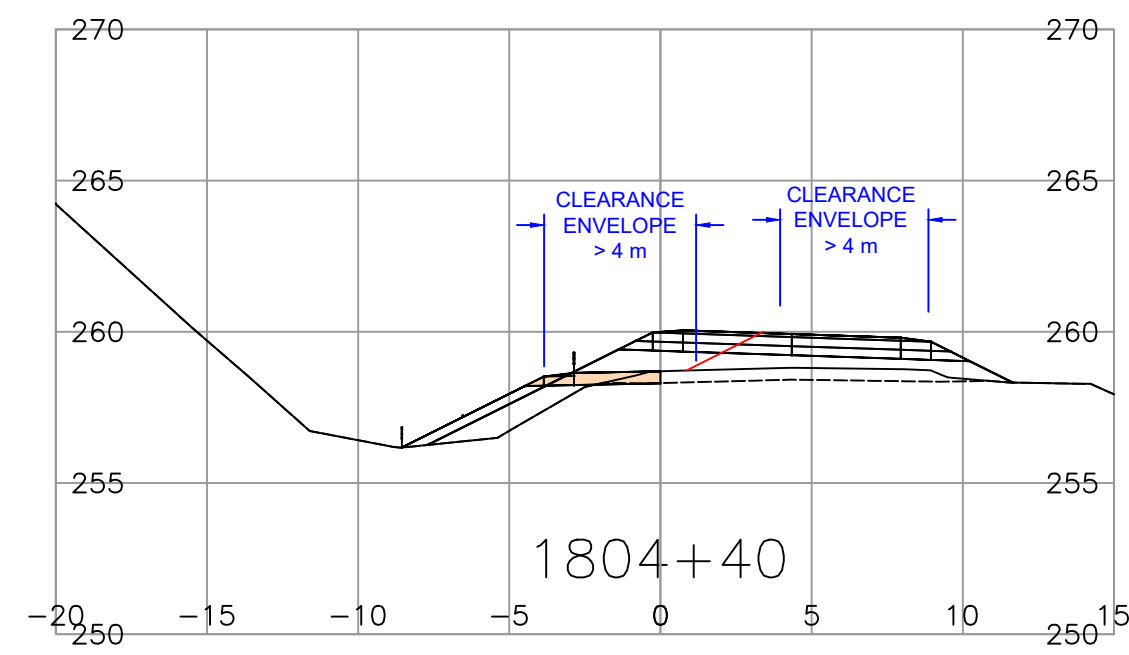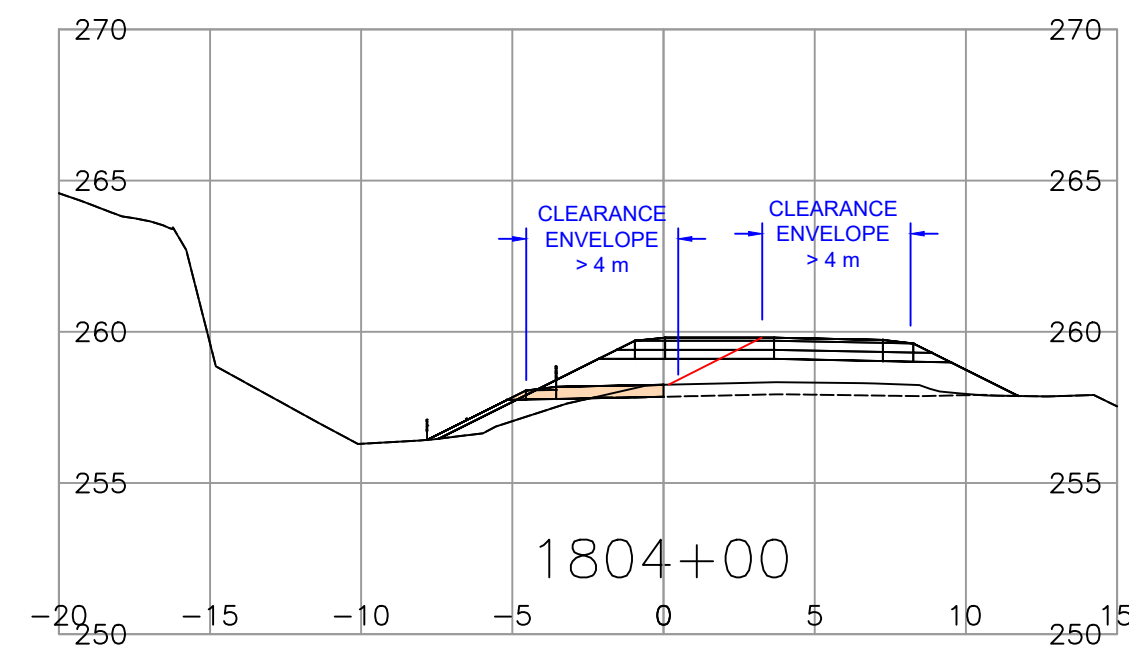

NOTE TO CONTRACTOR

THE FOLLOWING DRAWINGS DO NOT REFLECT A PRESCRIBED STAGING SCENARIO. THE FOLLOWING PACKAGE IS AN EXAMPLE ONLY. IT IS THE CONTRACTOR'S SOLE RESPONSIBILITY FOR DEVELOPING ITS OWN STAGING CONCEPT.

THE MINISTRY HAS PROVIDED THESE DRAWINGS AS AN EXAMPLE ONLY, WITHOUT WARRANTY OF ANY KIND, WHETHER EXPRESS OR IMPLIED. ALL IMPLIED WARRANTIES, INCLUDING, WITHOUT LIMITATION, IMPLIED WARRANTIES OF CONTRACTIBILITY, ACCURACY, COMPLETENESS, MERCHANTABILITY, FITNESS FOR A PARTICULAR PURPOSE, AND NON-INFRINGEMENT, ARE HEREBY EXPRESSLY DISCLAIMED.

UNDER NO CIRCUMSTANCES WILL THE MINISTRY BE LIABLE TO ANY PERSON OR BUSINESS ENTITY FOR ANY DIRECT, INDIRECT, SPECIAL, INCIDENTAL, CONSEQUENTIAL, OR OTHER DAMAGES BASED ON ANY USE OF THESE DRAWINGS OR ANY INFORMATION REFERENCED THEREIN, INCLUDING, WITHOUT LIMITATION, ANY LOST PROFITS, BUSINESS INTERRUPTION, OR LOSS OF PROGRAMS OR INFORMATION, EVEN IF THE MINISTRY HAS BEEN SPECIFICALLY ADVISED OF THE POSSIBILITY OF SUCH DAMAGES.

FOR INFORMATION ONLY

REV	DATE	REVISIONS	NAME

MINISTRY EGBC PERMIT TO PRACTICE 1003429

BRITISH COLUMBIA

MINISTRY OF TRANSPORTATION AND TRANSIT
SOUTHERN INTERIOR REGION
HIGHWAY ENGINEERING AND GEOMATICS

DESIGNED _____ Y.H.E. DATE 2025-04-04
QUALITY CONTROL _____ DATE _____
QUALITY ASSURANCE _____ DATE _____
DRAWN C. ATKINSON DATE 2025-04-04

CAD FILENAME CORR_S18_DETOUTR
FILE NUMBER 153CS0766
PLOT DATE _____

SITE 18 POTENTIAL STAGING SECTIONS
HIGHWAY 8 km 6 to 8 EAST OF
SPENCES BRIDGE WASHOUTS
SITES 16 - 19

SCALE 0 2 1:250 12m

PROJECT NUMBER 26355-0001 REG 2 DRAWING NUMBER STAGING 2 REV -