


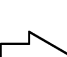
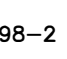
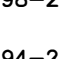
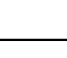
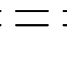
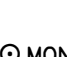
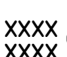
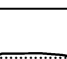





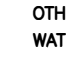
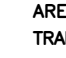

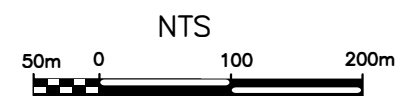



LEGEND

-  PROCESSING PLANT LOCATION
-  EXCAVATION SITE
-  DEVELOPMENT DIRECTION
-  SUITABILITY BOUNDARY
-  EXTENSION POTENTIAL
-  98-2 TEST HOLE 98-2, DRILLED IN 1998.
-  98-2 TEST PIT 98-2, EXCAVATED IN 1998.
-  94-2 TEST PIT 94-2, EXCAVATED IN 1994.
-  GRAVEL RESERVE BOUNDARY
-  ACCESS ROAD
-  CAT TRACK
-  LEGAL SURVEY MONUMENT
-  BEDROCK OUTCROP (QUARRY SITE)
-  DOWN SLOPE DIRECTION
-  PROCESSED AGGREGATE STOCKPILE AREA
-  OVERBURDEN STOCKPILE SITE
-  STEEL PIT GATE
-  FENCE
-  TREED AREA

"INFORMATION PROVIDED HEREIN IS INTENDED TO BE USED BY THE MINISTRY OF TRANSPORTATION IN CONJUNCTION WITH ALL OTHER DATA RELEVANT TO THE SITE. THE SOIL AND GROUND WATER CONDITIONS SHOWN ARE REPRESENTATIVE AT THE TESTHOLE LOCATIONS ON THE DATES INDICATED. CONDITIONS ARE SUBJECT TO CHANGE WITH TIME. THE MINISTRY OF TRANSPORTATION SHALL NOT BE HELD LIABLE FOR ANY CLAIMS OR ACTIONS ARISING FROM THE USE OR INTERPRETATION OF THE DATA HEREIN PROVIDED."



Sec.30,Tp.19,R.15,K.D.Y.D.

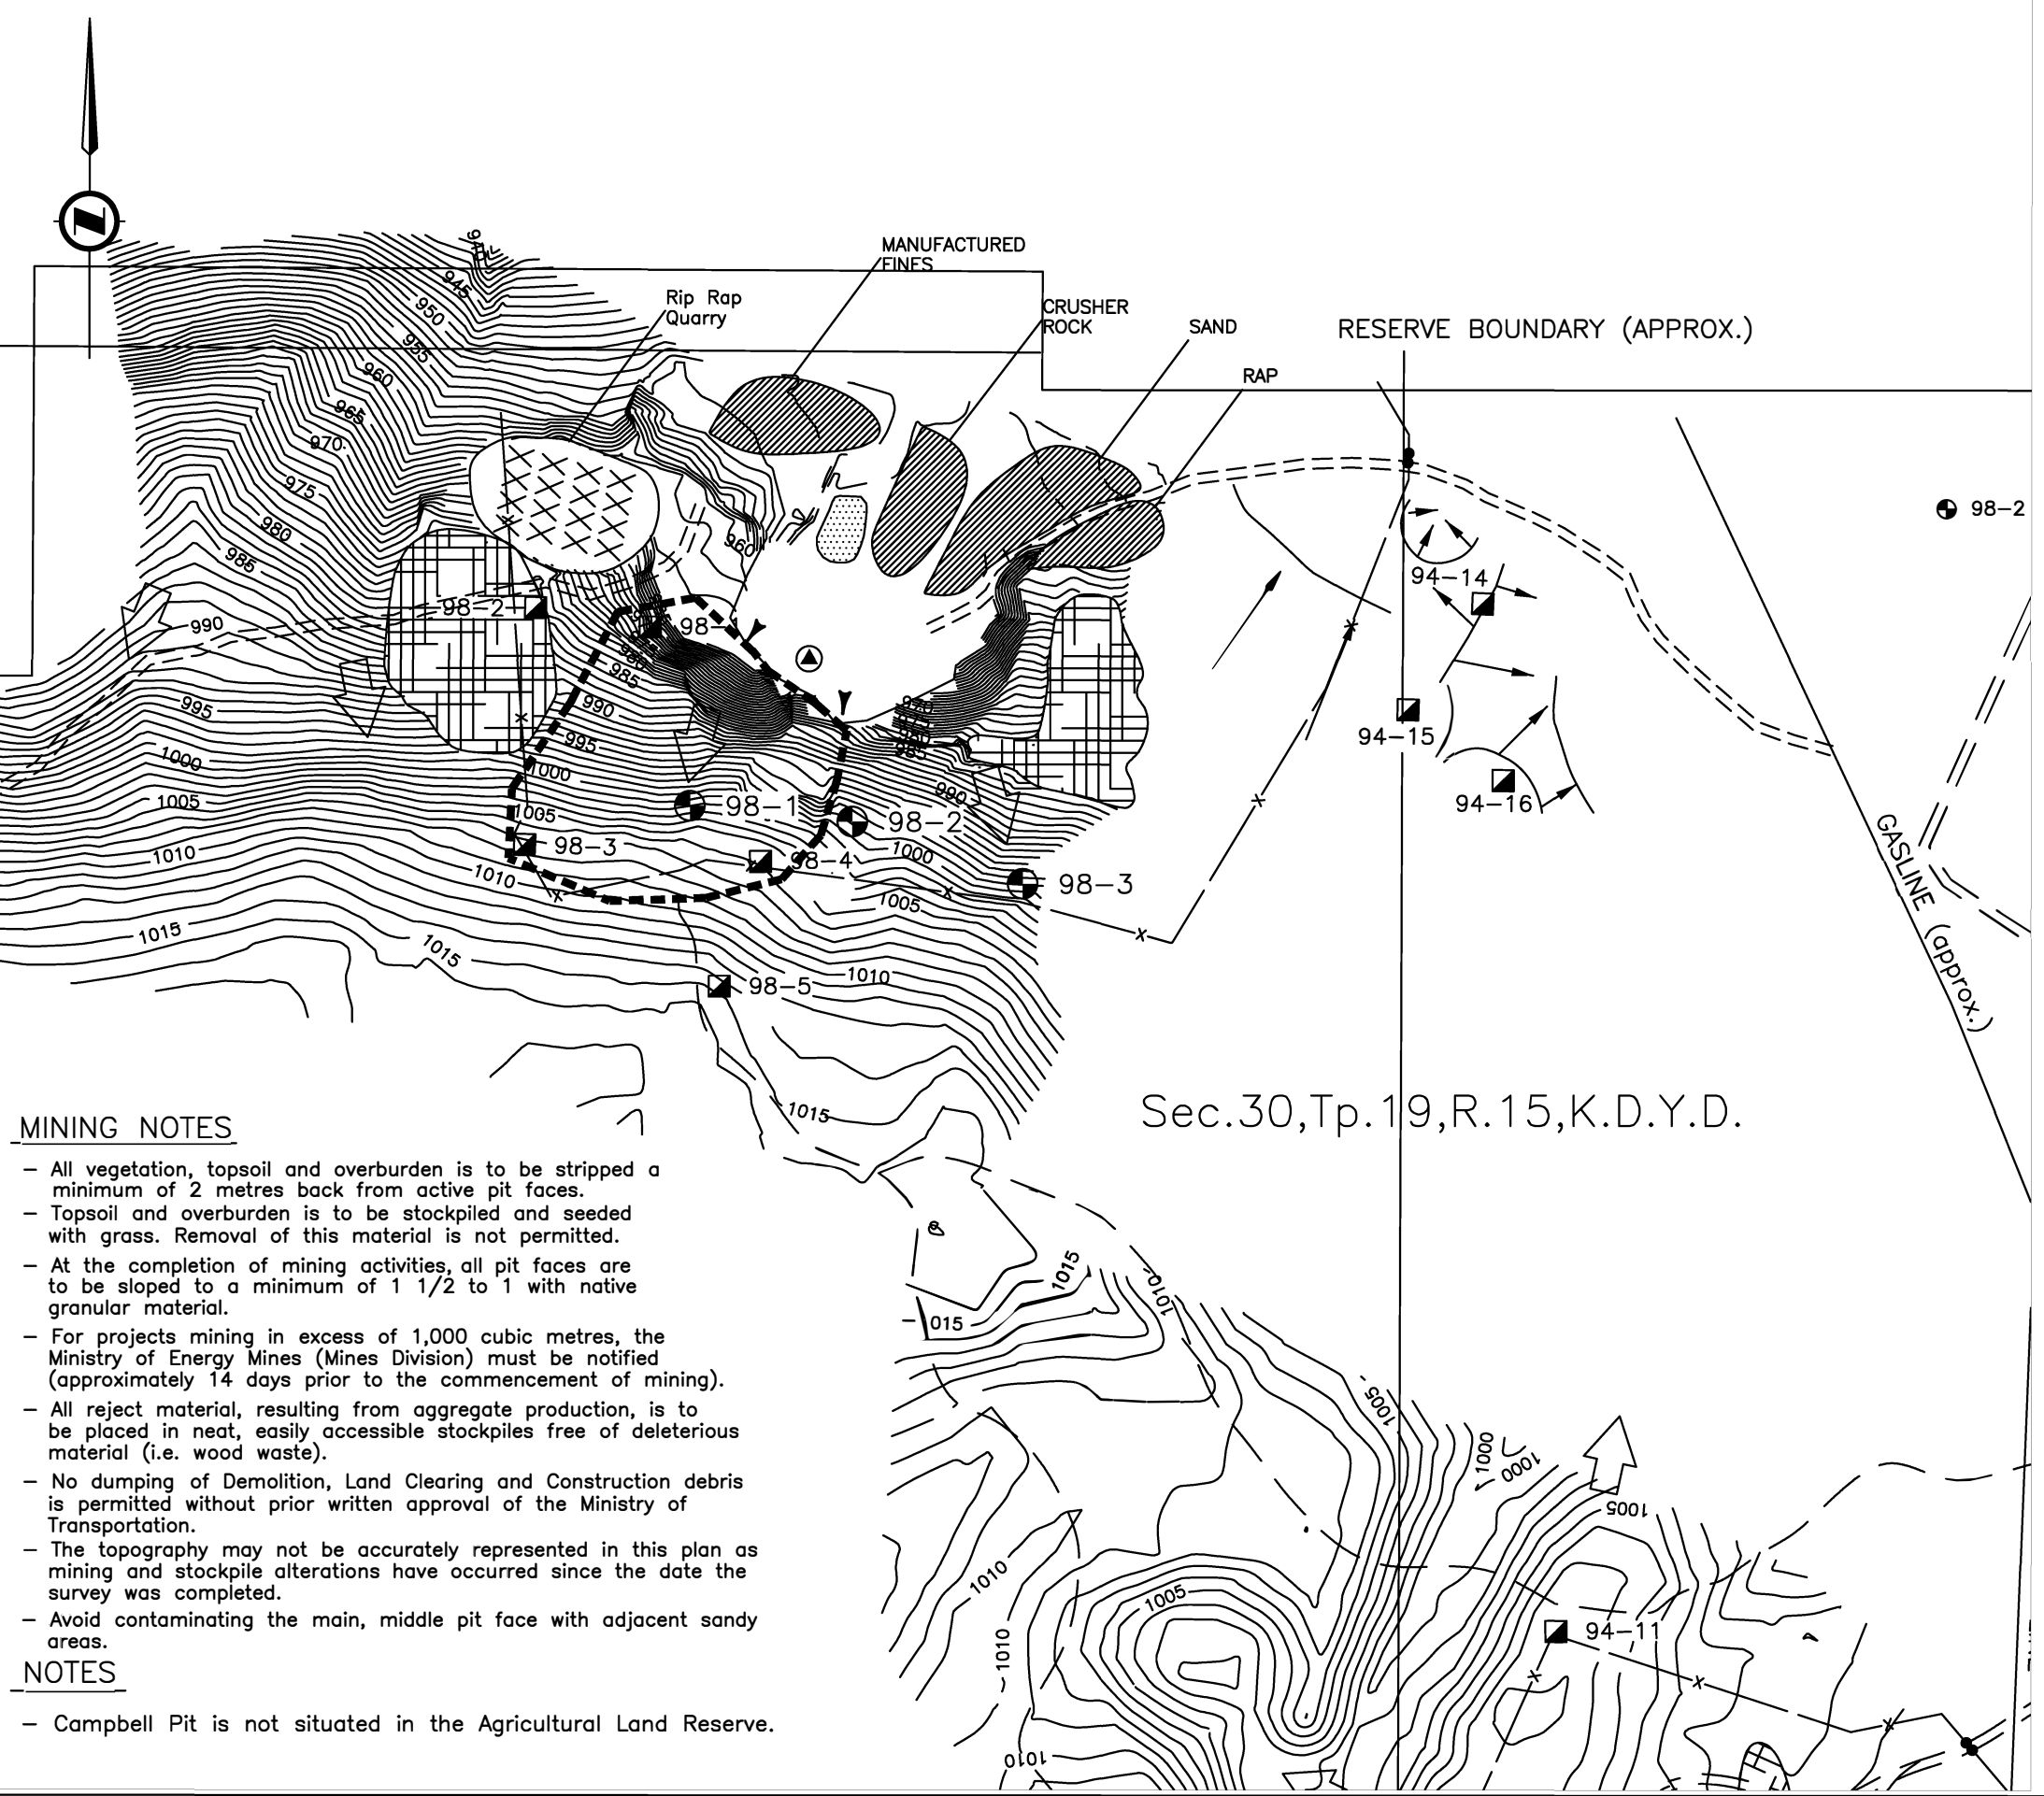

MINING NOTES

- All vegetation, topsoil and overburden is to be stripped a minimum of 2 metres back from active pit faces.
- Topsoil and overburden is to be stockpiled and seeded with grass. Removal of this material is not permitted.
- At the completion of mining activities, all pit faces are to be sloped to a minimum of 1 1/2 to 1 with native granular material.
- For projects mining in excess of 1,000 cubic metres, the Ministry of Energy Mines (Mines Division) must be notified (approximately 14 days prior to the commencement of mining).
- All reject material, resulting from aggregate production, is to be placed in neat, easily accessible stockpiles free of deleterious material (i.e. wood waste).
- No dumping of Demolition, Land Clearing and Construction debris is permitted without prior written approval of the Ministry of Transportation.
- The topography may not be accurately represented in this plan as mining and stockpile alterations have occurred since the date the survey was completed.
- Avoid contaminating the main, middle pit face with adjacent sandy areas.

NOTES

- Campbell Pit is not situated in the Agricultural Land Reserve.



Date	REVISIONS Description	Initial

REVIEWED BY:		Date
A.T.A. APPROVED BY:		Date
G.R.M.		Date

SCALE: 1:6000
 DRAWN: JRB
 DATE: DEC 11
 AutoCAD: F30298b

CAMPBELL PIT #0298 - Area B (Lower)
PIT DEVELOPMENT PLAN
 FILE NO. 50-15-0298