



PLOT DATE: 2024-03-05 11:13:42 AM mgabelhei U:\Projects_KAM\1961\0460\01\0-Design\CAD\DrawingProduction\100_Plans\2 - WB WIM\110_PLANS_WB WIM_SLAT_LAYOUT_T3_DOCUMENT.dwg

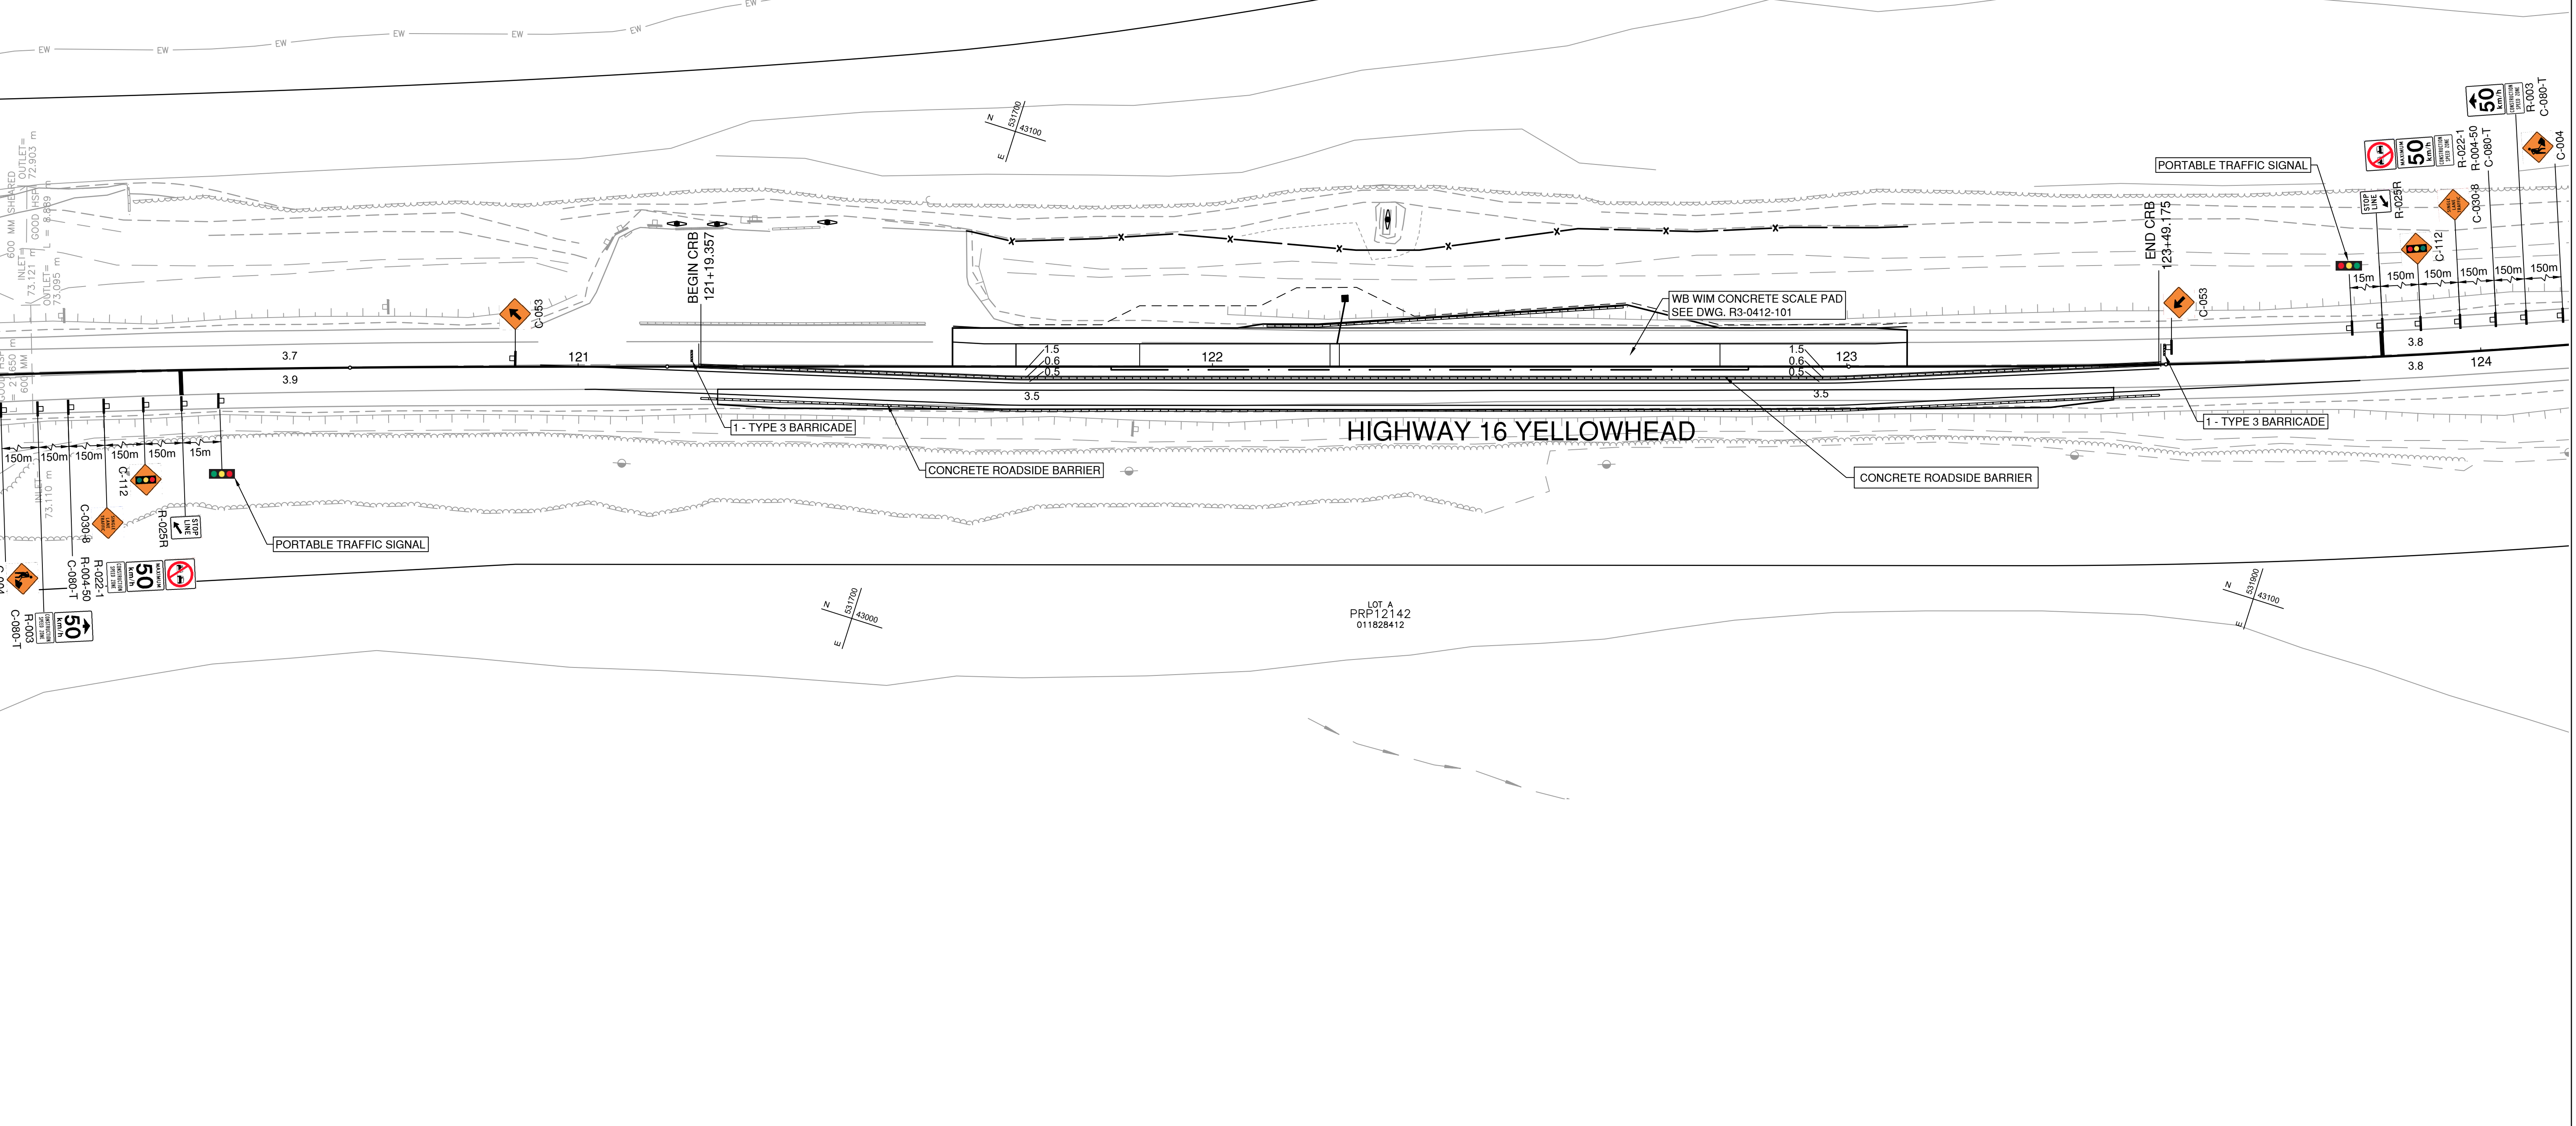

ISSUED FOR
INFORMATION ONLY
2024-03-05
urbansystems.ca

DESIGN SPEED 50km/h

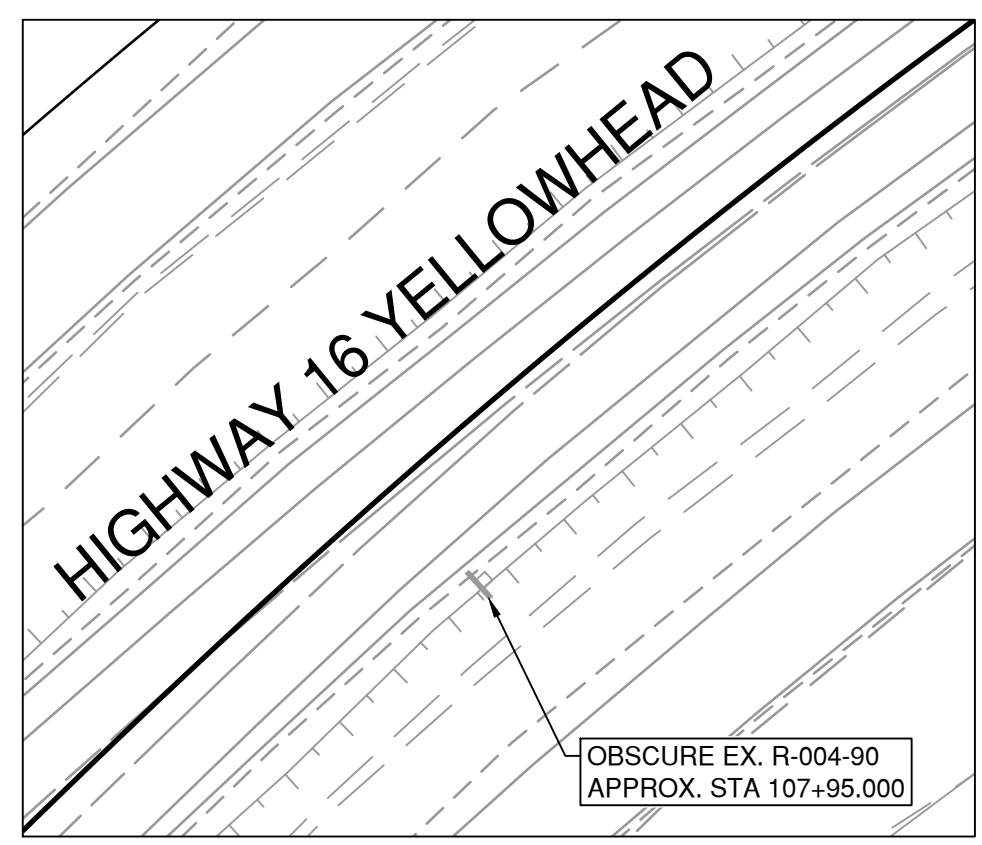

REV	DATE	REVISIONS	NAME	PROFESSIONAL SEALS



**MINISTRY OF TRANSPORTATION
AND INFRASTRUCTURE**
NORTHERN REGION
HIGHWAY ENGINEERING AND GEOMATICS

DESIGNED	M.MENEZES	DATE	2024-02-09
QUALITY CONTROL	T.BLACKBURN	DATE	2024-02-09
QUALITY ASSURANCE	M.GABELHEI	DATE	2024-02-09
DRAWN	M.MENEZES	DATE	2024-02-09

PLAN - SLAT OPERATION
HIGHWAY 16 - TERRACE CVIS
WESTBOUND WEIGH-IN-MOTION (WIM)



PROJECT NUMBER	38337-0000	REG	3	DRAWING NUMBER	R3-0412-110	REV	
----------------	------------	-----	---	----------------	-------------	-----	--