




C1 Curb Return
Hwy 97 Exit Ramp to Central St W
Cross Sections
June 6th, 2024

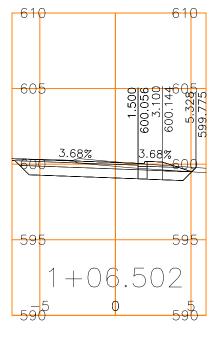

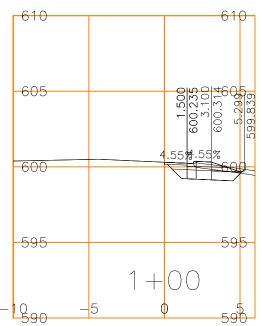

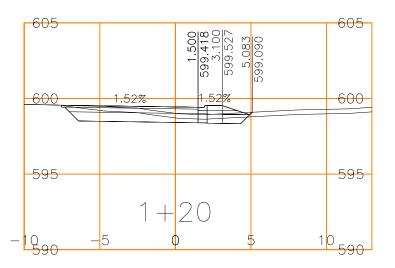

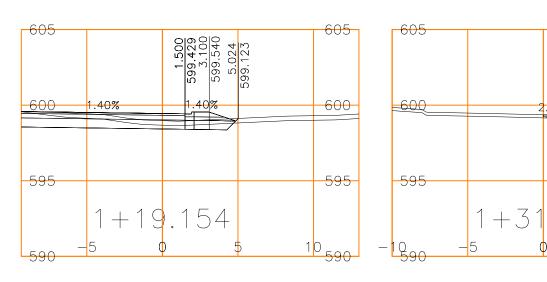

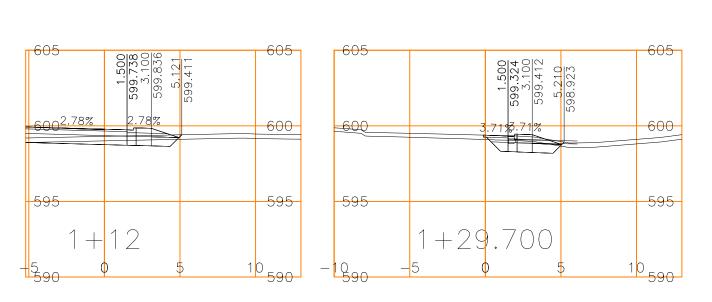

595

10 ₅₉₀

.493