


PLOT DATE: 2025/07/02 U:\Projects_KEL\1961\0480\06\Design\CAD\Fan_Creek\DrawingProduction\100_RW_PropertyAcquisition\100_RW_FAN_SECTION16.dwg

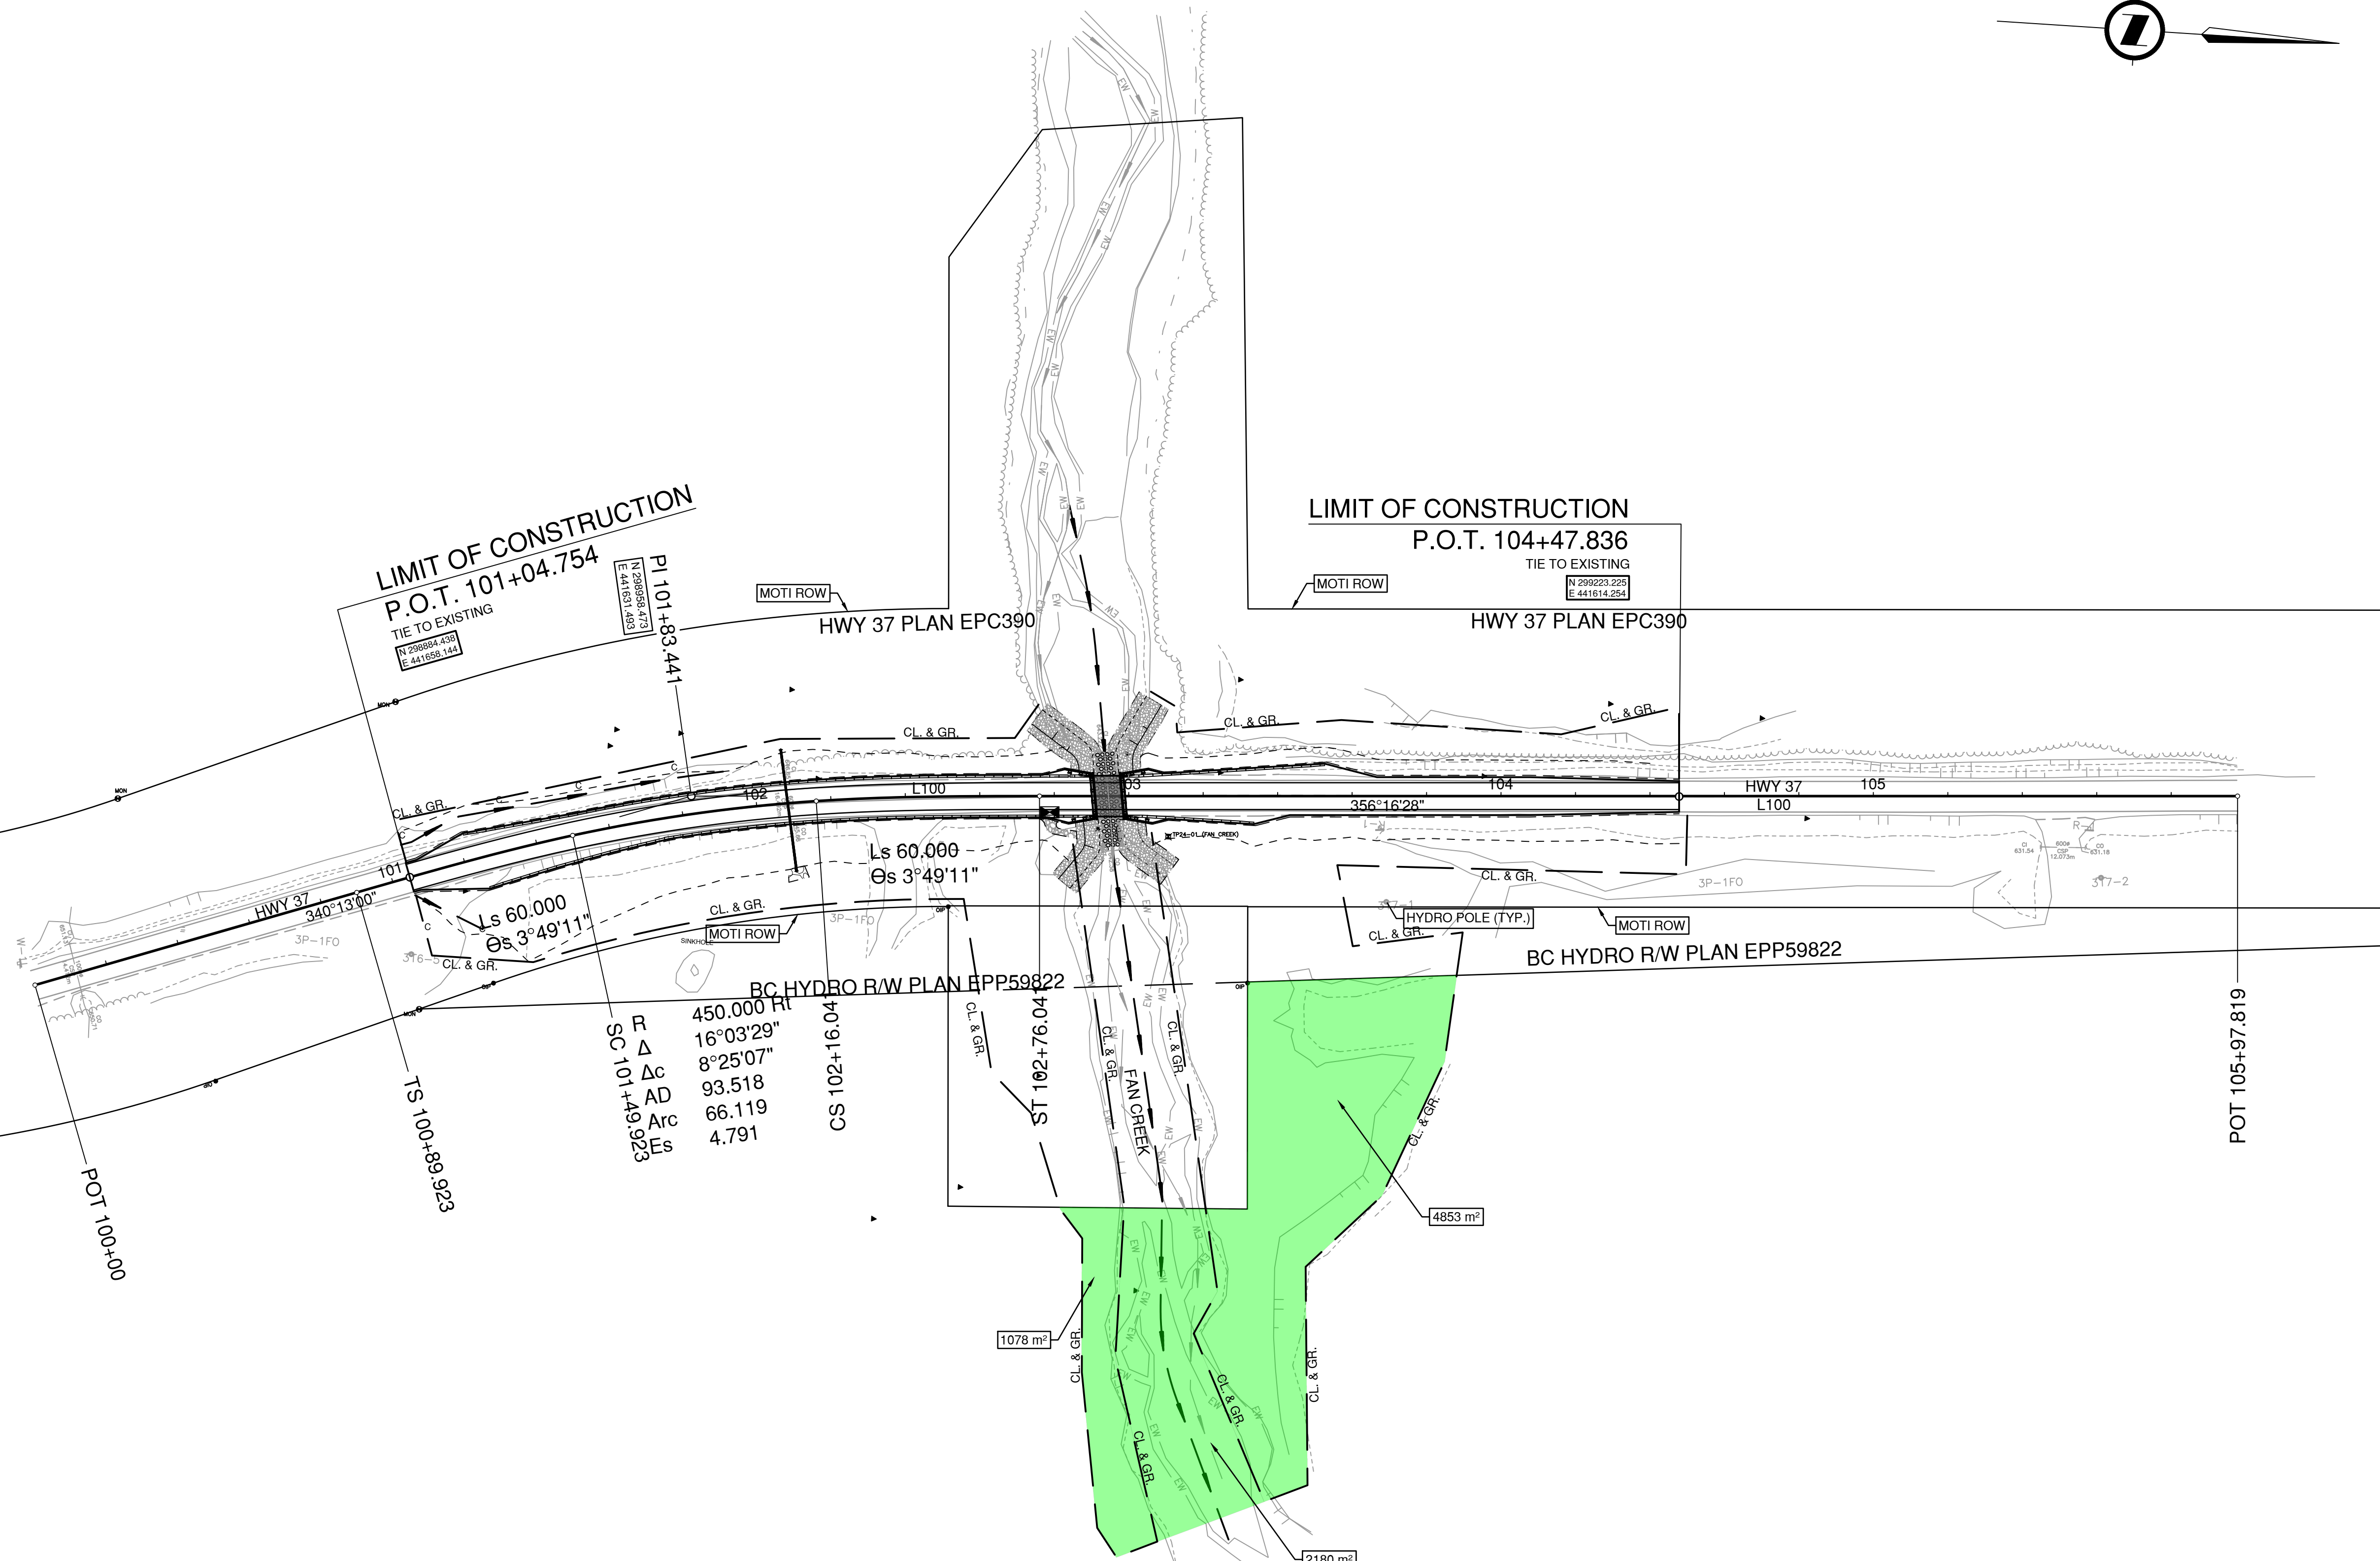

FOR PLAN AND DRAINAGE SEE DWG. No. R3-386-101

NOTE:
CADASTRAL INFORMATION SHOWN
HEREIN IS APPROXIMATE ONLY AND
TO BE VERIFIED BY LEGAL SURVEY

LEGEND

SECTION 16 REQUIRED

LEGAL DESCRIPTION	LAND OWNER	PID NUMBER	SECTION16 REQUIRED	COMMENTS
UNSURVEYED CROWN LAND	BC GOVT	-	8111m ²	TLCA NOT COMMON PRACTICE ON CROWN LANDS

SCALE 0 10 1:1000 50m CAD FILENAME 100_RW_FAN_SECTION16.dwg PLOT DATE 2025-07-02

REV	DATE	REVISIONS	SIGNATURE

MINISTRY OF TRANSPORTATION AND TRANSIT
NORTHERN REGION
HIGHWAY ENGINEERING AND GEOMATICS

PROPERTY PLAN
HWY 37 FAN CREEK
CULVERT No. 08792 REPLACEMENT
STA. 100+00 TO 105+09.819

DESIGNED <u>B. KINGSLEY</u> DATE <u>2025-07-02</u>	QUALITY CONTROL <u>J. WILKISON</u> DATE <u>2025-07-02</u>
QUALITY ASSURANCE <u>J. MACMILLAN</u> DATE <u>2025-07-02</u>	DRAWN <u>B. KINGSLEY</u> DATE <u>2025-07-02</u>
SENIOR DESIGNER _____	DATE <u>YYYY-MM-DD</u>
FILE NUMBER <u>1961.0480.06</u>	PROJECT NUMBER <u>38016-0001</u>
REG <u>3</u>	DRAWING NUMBER <u>R3-386-101</u>