


DRAFT

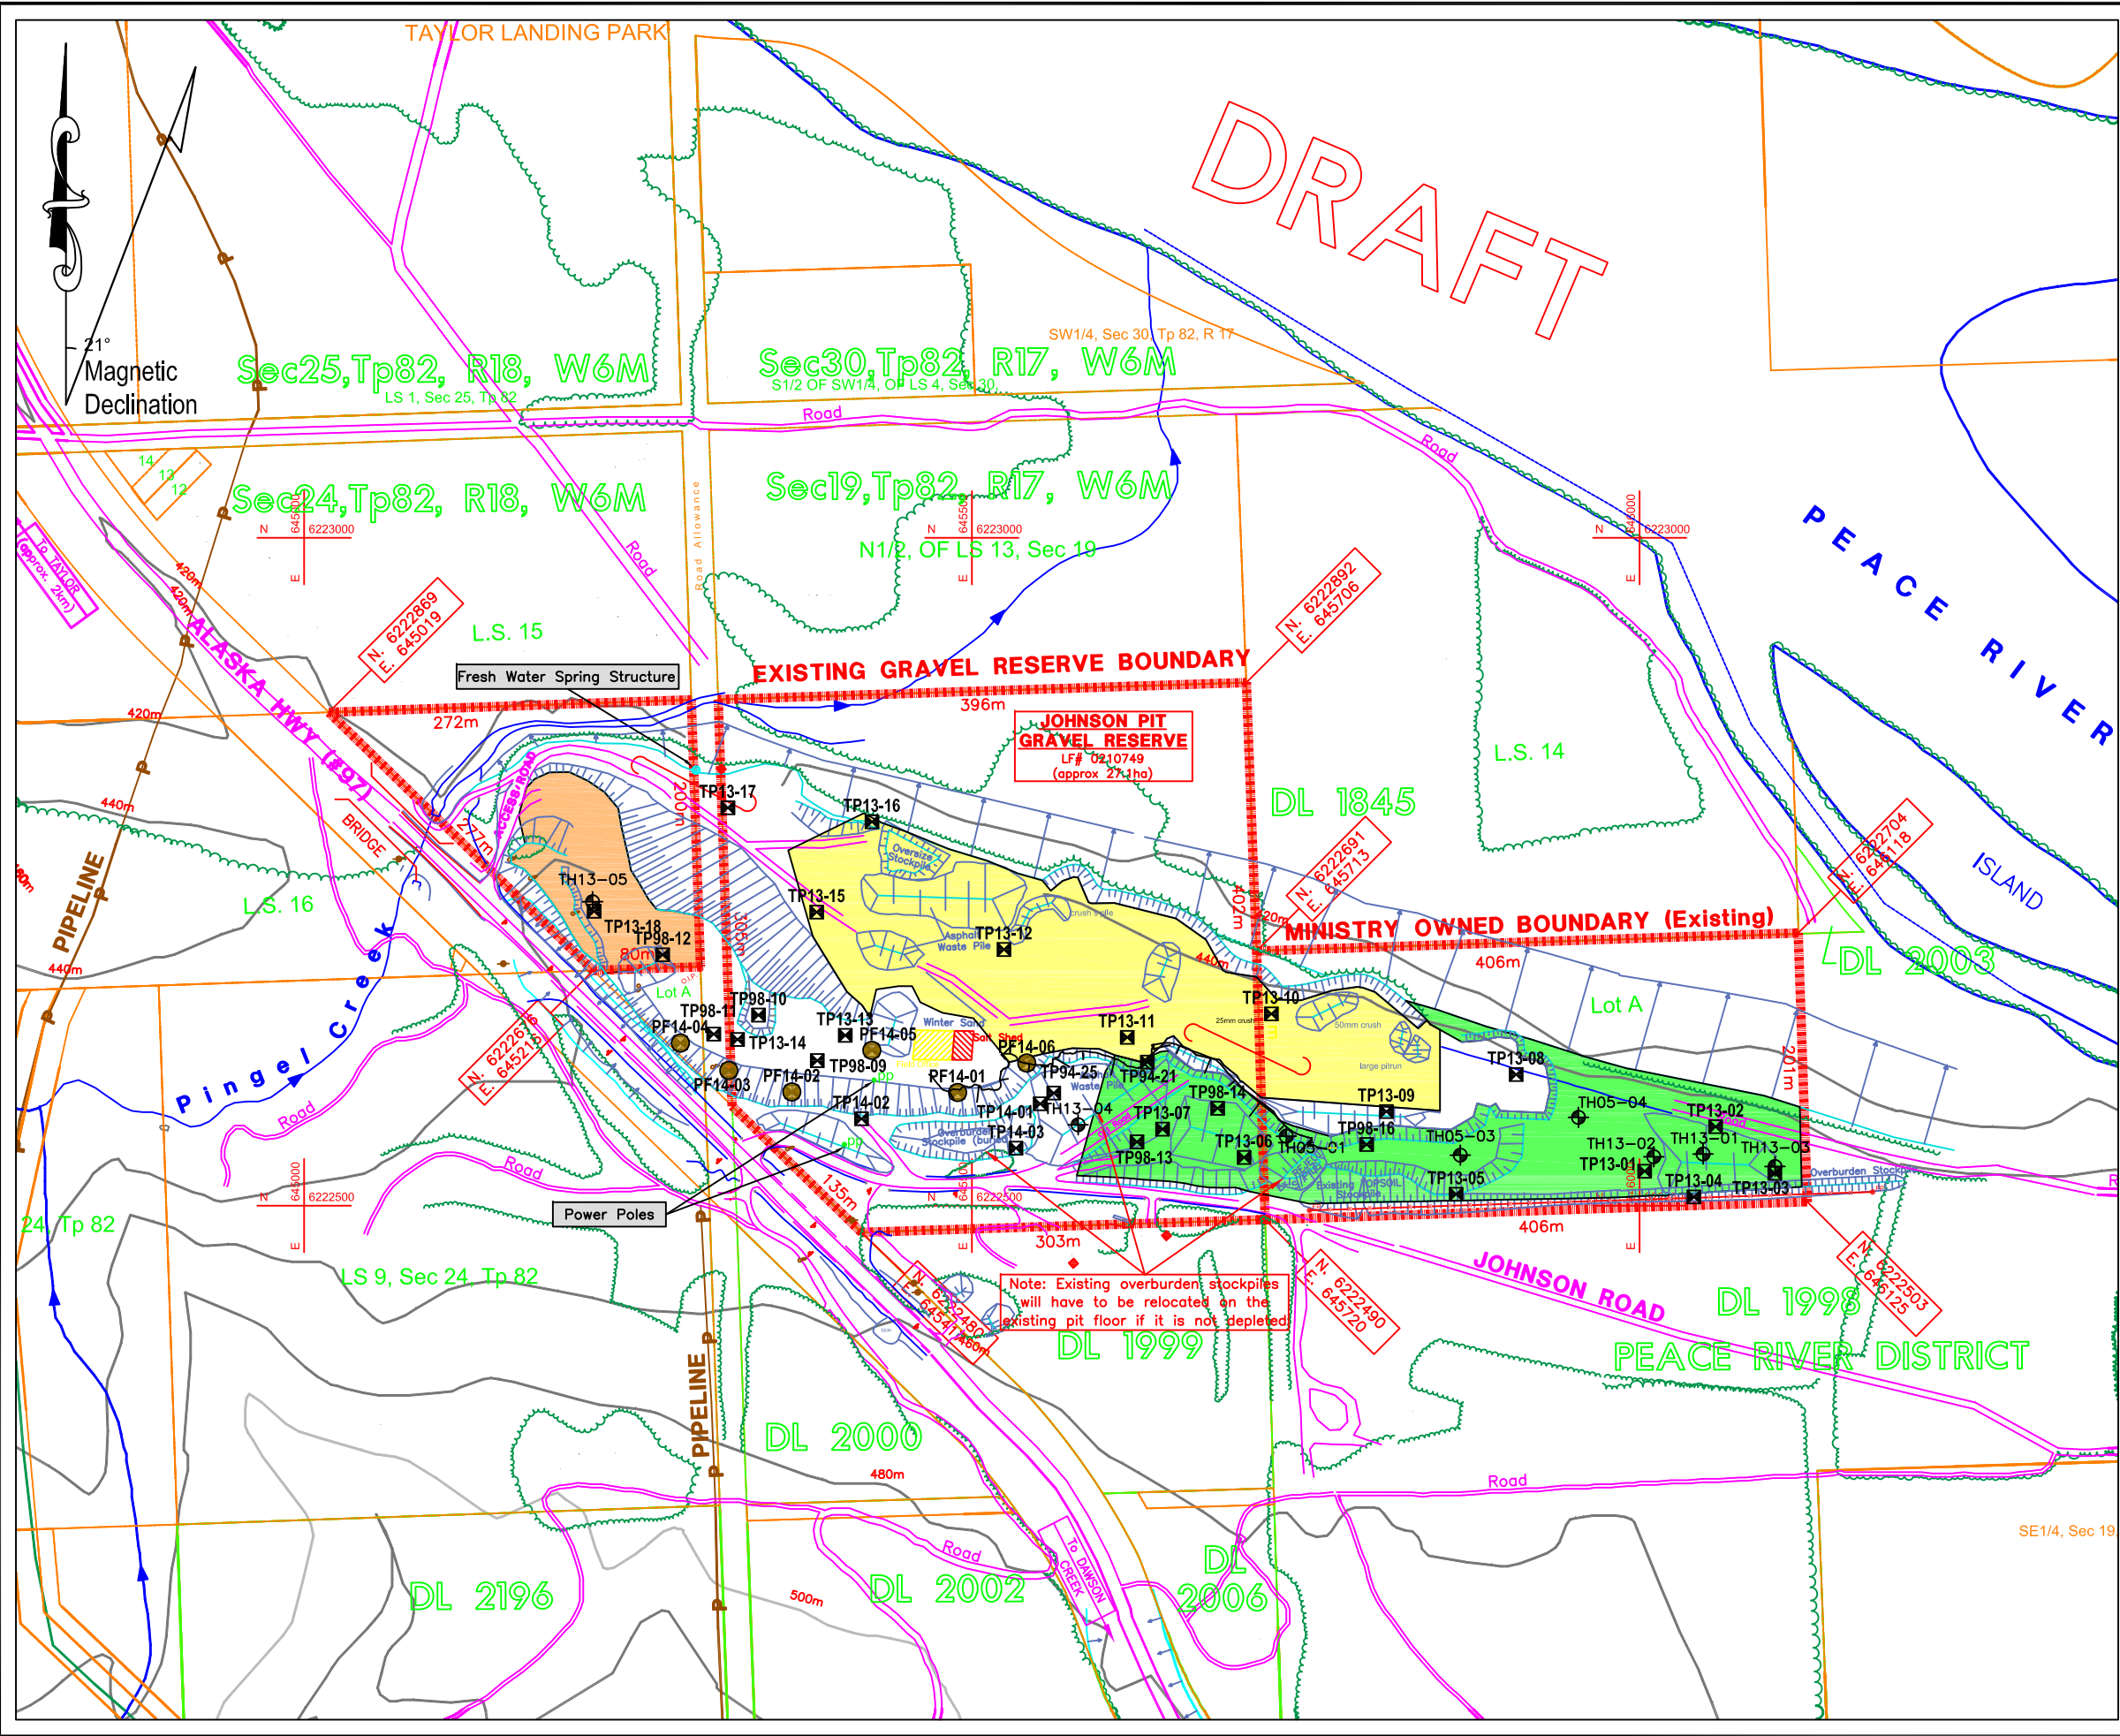

PIT DEVELOPMENT LEGEND

	NATURAL EMBANKMENT		TREELINE
	PIT FACE		CREEK
	PIT FACE PROFILE		CONTOURS
	TEST HOLE		BUILDING (symbolic)
	PAVED ROAD		IRON PIN
	GRAVEL ROAD		SWAMP POLE
	TRAIL		POWER POLE
	DISTRICT LOT LINE		
	TANTALUS		
	GRAVEL RESERVE BOUNDARY		
	PROPOSED RESERVE BOUNDARY/EXTENSION		
	PROPOSED NOI BOUNDARY		
	Area A (4.1ha)		
	Area B (1.1ha)		
	Area C (4.9ha)		

TRIM NOTE:

- 1) Contour Interval 20 metres
- 2) Base Map derived from Trim Map


LEGAL NOTE:

1) District Lot Lines are derived from digital Crown Cadastral reference mapping supplied by CROWN LAND REGISTRY, Victoria

DRAWING NOTE:

1) Some testpits and/or testholes may not be representative of current conditions due to development and excavating done after testing was conducted.

Note: Existing overburden stockpiles will have to be relocated on the existing pit floor if it is not depleted

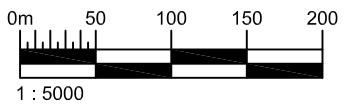

Ministry of Transportation and Infrastructure
 Northern Region
 Geotechnical and Materials Branch

DEVELOPMENT PLAN (2017) JOHNSON PIT #1544 SA21-SOUTH PEACE, PEACE DISTRICT

DRAWN BY: AB/S.Rutz	PROJECTION: UTM Zone 10	SCALE: AS SHOWN
CHECKED BY: S.Prasad/T.Wikjord	DATUM: NAD83	DATE: Oct 10, 2017
FILE No. johnsonpit1544_devplan_2017-10-10.dwg	PROJECT No. -	REG. NR
		DRAWING No. FIGURE 3