
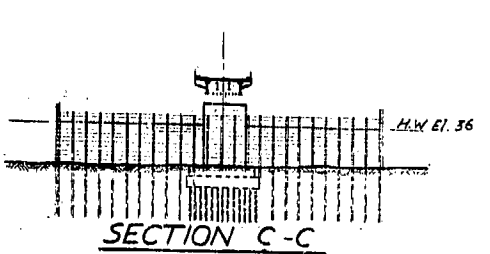
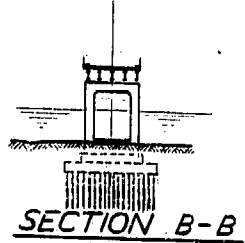


Beginning of Contract Sta. 240+80

Note: Riprap extends to beginning of Contract.

Note: Riprap extends to end of Contract.

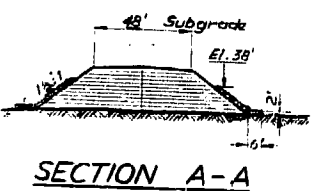

REVISIONS		
NO.	DATE	DESCRIPTION

45-5-67

B.C. DEPARTMENT OF HIGHWAYS	
HARRISON RIVER BRIDGE	
GENERAL LAYOUT	
A.B. SANDERSON AND COMPANY LTD. CONSULTING ENGINEERS	
SCALE: 1" = 50'	DRAWING NO. 017-2
MADE: J.P. DATE: 10-17-55 CHECKED: ADV 7-9	APPROVED: [Signature] P. ENG.