
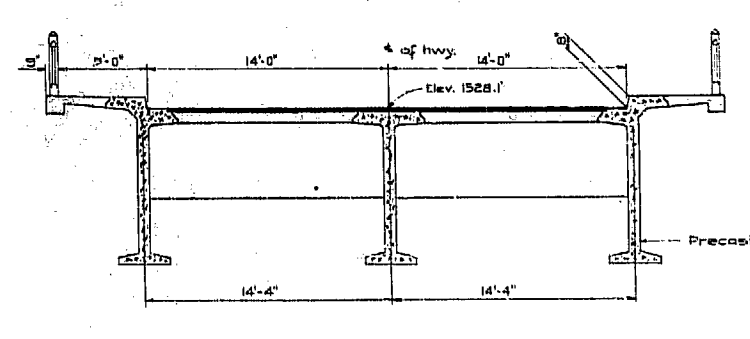


NOTES
 LIVE LOAD
 H 25-S 20
 DESIGN SPECIFICATIONS
 Provincial Code and A.A.S.U.O.-1957
 REFERENCE
 Columbia River Bridge-Southern
 Trans-Provincial Highway Dept. of Highways
 dwgs. Nos. 1626-1 and 1626-2.

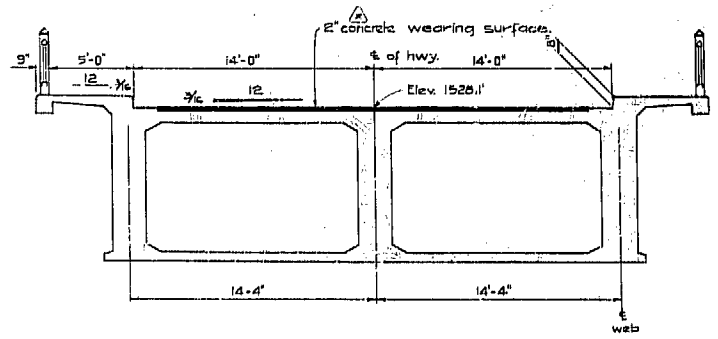

NO.	DATE	REVISION
GOVT. OF THE PROV. OF BRITISH COLUMBIA DEPT. OF HIGHWAYS		
ROSSLAND TRAIL DISTRICT SOUTHERN TRANS PROVINCIAL HIGHWAY COLUMBIA RIVER BRIDGE KINNAIRD, B.C.		
LAYOUT		
CHOUKALOS, WOODBURN & MCKENZIE LTD. CONSULTING ENGINEERS IN COLLABORATION WITH PROF. ING. RICCARDO MORANDI		
DRAWN P.L.	DATE	SCALE 1/4" = 1'-0"
CHECKED L.S.M.	Jan. 4, 1965	DWG. 1656-4 X