

SECTION 39
COMOX DISTRICT

LOT A
PLAN VIP24815
IN ALR

L100
POS 101+62.385 =
L300
POC 300+65.040

PI 101+26.605

PI 300+72.076

SC 100+96.517

LIMIT OF CONSTRUCTION
STA. 100+20.37

SECTION 40
COMOX DISTRICT

PT SECTION 40 (DD 18633F)
IN ALR

HALFSIZE

FOR DISCUSSION ONLY

LOT 10
PLAN VIP2115
IN ALR

PT SECTION 40 (DD 18633F)
IN ALR

PLAN VIP57044 (SRW)

BC 301+11.398
EC 301+02.000

BC 300+33.382

ST 102+17.661

CS 101+57.691

300

102

103


SECTION 22
COMOX DISTRICT
LOT 1
PLAN VIP20453
IN ALR

LOT A
PLAN VIP25680
IN ALR

LOT A
PLAN VIP25680
IN ALR

SECTION 21
COMOX DISTRICT

N 354800
E 509100

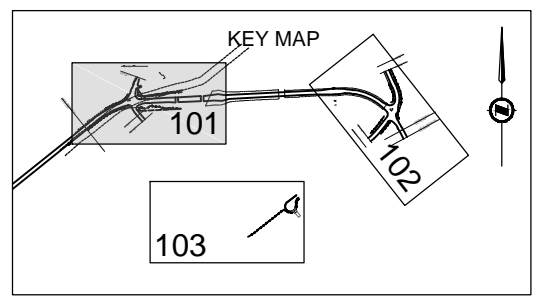

LEGEND

	COMBINATION POWER AND TELEPHONE POLE		PROPOSED OVERHEAD LINE DIRECTION
	POWER GUY POLE		EXISTING OVERHEAD LINE
	PREFERRED LOCATION		EX. / PROPOSED ANCHOR

McElhanney
McElhanney Consulting Services Ltd.
780 Beatty Street
Suite 100
Vancouver BC
Canada V6B 2M1
Tel 604 683 4350

SCALE 0 5 1:500 25m
CAD FILENAME: 826-100PR_recover.dwg
DATE: 2017-01-16

REV	DATE	REVISIONS	SIGNATURE

Professional Seal

BRITISH COLUMBIA MINISTRY OF TRANSPORTATION AND INFRASTRUCTURE
SOUTH COAST REGION
HIGHWAY ENGINEERING

UTILITY POLE POTENTIAL RELOCATIONS
NORTH COURTENAY CONNECTOR
PIERCY ROAD - CONDENSORY ROAD TO HEADQUARTERS ROAD

DESIGNED _____ DATE _____	QUALITY CONTROL _____ DATE _____
QUALITY ASSURANCE _____ DATE _____	DRAWN <u>M.W. JOHNSON</u> DATE <u>2016-06-13</u>
SENIOR DESIGNER _____	DATE _____
FILE NUMBER 2121-00201-00	PROJECT NUMBER 16604-0001
REG R1	DRAWING NUMBER R1-826-101PR
REV _____	REV A


PRINTED: January 15, 2017 - 3:14 PM
 CAD FILE: C:\Projects\2121-00201-00\101 - North Courtenay Connector - Detailed Design\100 DRAWINGS\100 DRAWINGS\103_1_Sheet\PR_Plan\PR_103_100PR_recover.dwg (LAST SAVED: Geoscape)
 (LAST SAVED: Geoscape)

SECTION 21
COMOX DISTRICT

SECTION 45
COMOX DISTRICT

HALFSIZE
FOR DISCUSSION ONLY

EXISTING POLE
NOT SURVEYED.
OVERHEAD LINE
LOCATION
APPROXIMATE.

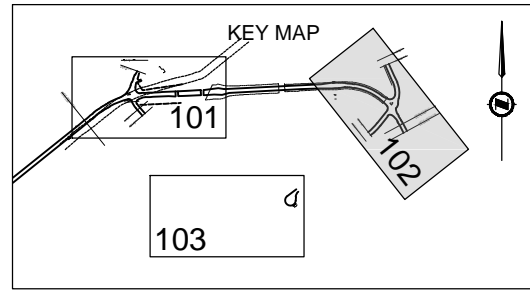

LEGEND

	COMBINATION POWER AND TELEPHONE POLE		PROPOSED OVERHEAD LINE DIRECTION
	POWER GUY POLE		EXISTING OVERHEAD LINE
	PREFERRED LOCATION		PROPOSED PUSH POLE
			EX. / PROPOSED ANCHOR

McElhanney
McElhanney Consulting Services Ltd.

780 Beatty Street
Suite 100
Vancouver BC
Canada V6B 2M1
Tel 604 683 4350

BRITISH COLUMBIA MINISTRY OF TRANSPORTATION AND INFRASTRUCTURE
SOUTH COAST REGION
HIGHWAY ENGINEERING

SCALE 0 5 1:500 25m
CAD FILENAME: 826-100PR_recover.dwg
DATE: 2017-01-16

UTILITY POLE POTENTIAL RELOCATIONS
NORTH COURTENAY CONNECTOR
PIERCY ROAD - CONDENSORY ROAD TO HEADQUARTERS ROAD

REV	DATE	REVISIONS	SIGNATURE

DESIGNED _____ DATE _____	QUALITY CONTROL _____ DATE _____	QUALITY ASSURANCE _____ DATE _____	DRAWN <u>M.W. JOHNSON</u> DATE <u>2016-06-13</u>
FILE NUMBER 2121-00201-00	PROJECT NUMBER 16604-0001	REG R1	DRAWING NUMBER R1-826-102PR REV A

PRINTED: January 15, 2017 - 3:14 PM
 CAD FILE: G:\Projects\21-10201-00\101 - North Courtenay Connector - Detailed Design\100 DRAWINGS\10.3 Sheets\PR Plans\R1-826-102PR_recover.dwg
 (LAST SAVED: Google)

INFORMATION SHOWN ON THIS DRAWING REGARDING EXISTING UTILITIES IS COMPILED FROM SOME RECORD DRAWINGS AND SOME SURVEYS, AND MAY NOT BE COMPLETE. CONTRACTOR SHALL EXPOSE AND CONFIRM THE LOCATIONS AND ELEVATIONS OF ALL EXISTING UTILITIES AND ADVISE THE ENGINEER OF ANY POTENTIAL CONFLICT.

THIS DRAWING AND DESIGN SHALL NOT BE USED, REUSED OR REPRODUCED WITHOUT THE CONSENT OF McELHANNEY CONSULTING SERVICES LTD. McELHANNEY WILL NOT BE HELD RESPONSIBLE FOR THE IMPROPER OR UNAUTHORIZED USE OF THIS DRAWING AND DESIGN.

SECTION 21 COMOX DISTRICT

PT SECTION 40 (DD 18633F)
IN ALR

SECTION 40 COMOX DISTRICT

WEST CUL DE SAC

PT SECTION 40 & 60 (DD 18632F)
IN ALR

PT SECTION 40 & 60 (DD 18632F)
IN ALR

SECTION 60 COMOX DISTRICT

LOT A
PLAN VIP25680
IN ALR

NOTE:
EXISTING POLE AND OVERHEAD
LINE LOCATIONS APPROXIMATE.
FIELD SURVEY TO FOLLOW.


EAST CUL DE SAC

HALFSIZE

FOR DISCUSSION ONLY

LOT 3
PLAN VIP13392
IN ALR

SECTION 45 COMOX DISTRICT

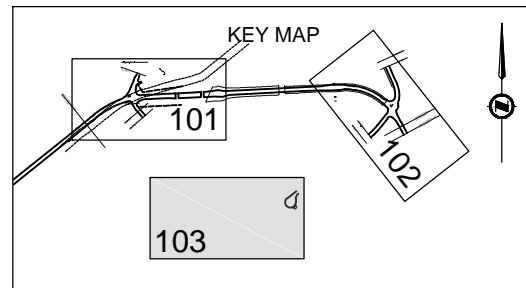

LEGEND

- COMBINATION POWER AND TELEPHONE POLE
- POWER GUY POLE
- LAMP STANDARD AND TRAFFIC SIGNAL
- PREFERRED LOCATION
- PROPOSED OVERHEAD LINE DIRECTION
- EXISTING OVERHEAD LINE
- EX. / PROPOSED ANCHOR

McElhanney
McElhanney Consulting Services Ltd.

780 Beatty Street
Suite 100
Vancouver BC
Canada V6B 2M1
Tel 604 683 4350

CAD FILENAME: 826-100PR_recover.dwg
DATE: 2017-01-16

SCALE: 0 5 1:500 25m

REV	DATE	REVISIONS	SIGNATURE
A			

BRITISH COLUMBIA

MINISTRY OF TRANSPORTATION AND INFRASTRUCTURE
SOUTH COAST REGION
HIGHWAY ENGINEERING

UTILITY POLE POTENTIAL RELOCATIONS

NORTH COURTENAY CONNECTOR
PIERCY ROAD - CONDENSORY ROAD TO HEADQUARTERS ROAD

DESIGNED _____	DATE _____
QUALITY CONTROL _____	DATE _____
QUALITY ASSURANCE _____	DATE _____
DRAWN <u>M.W. JOHNSON</u>	DATE <u>2016-06-13</u>

FILE NUMBER 2121-00201-00	PROJECT NUMBER 16604-0001	REG R1	DRAWING NUMBER R1-826-103PR	REV A
------------------------------	------------------------------	-----------	--------------------------------	----------

PRINTED: January 15, 2017 - 3:15 PM
 CAD FILE: C:\projects\2121-00201-00\101 - North Courtenay Connector - Detailed Design\100 DRAWINGS\10.3.1 Sheets\PR Plans\103_1_Sheets\PR Plans\103_100PR_recover.dwg
 (LAST SAVED: Google)