

FOR BC HYDRO POLE LOCATIONS ONLY

REV	DATE	REVISIONS	SIGNATURE







CAD FILENAME _____
DATE _____

BRITISH COLUMBIA
MINISTRY OF TRANSPORTATION AND INFRASTRUCTURE
SOUTHERN INTERIOR REGION

DESIGNED _____ DATE 2017-03-29
QUALITY CONTROL _____ DATE 2017-03-29
QUALITY ASSURANCE _____ DATE 2017-03-29
DRAWN _____ DATE 2017-03-29


SENIOR DESIGNER _____

L100 CROSS SECTIONS			
WESTSIDE ROAD IMPROVEMENTS			
LA CASA TO MUIR ROAD			
PROPOSED POWER POLE LOCATIONS			
FILE NUMBER	PROJECT NUMBER	REG	DRAWING NUMBER
2763	23697-0005	2	XS100 POLE 01

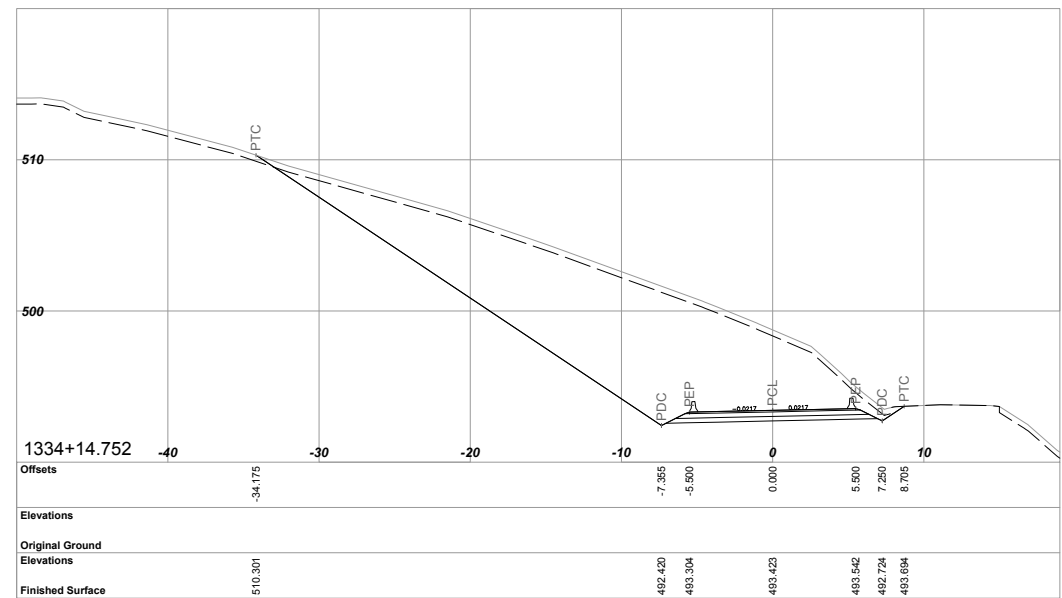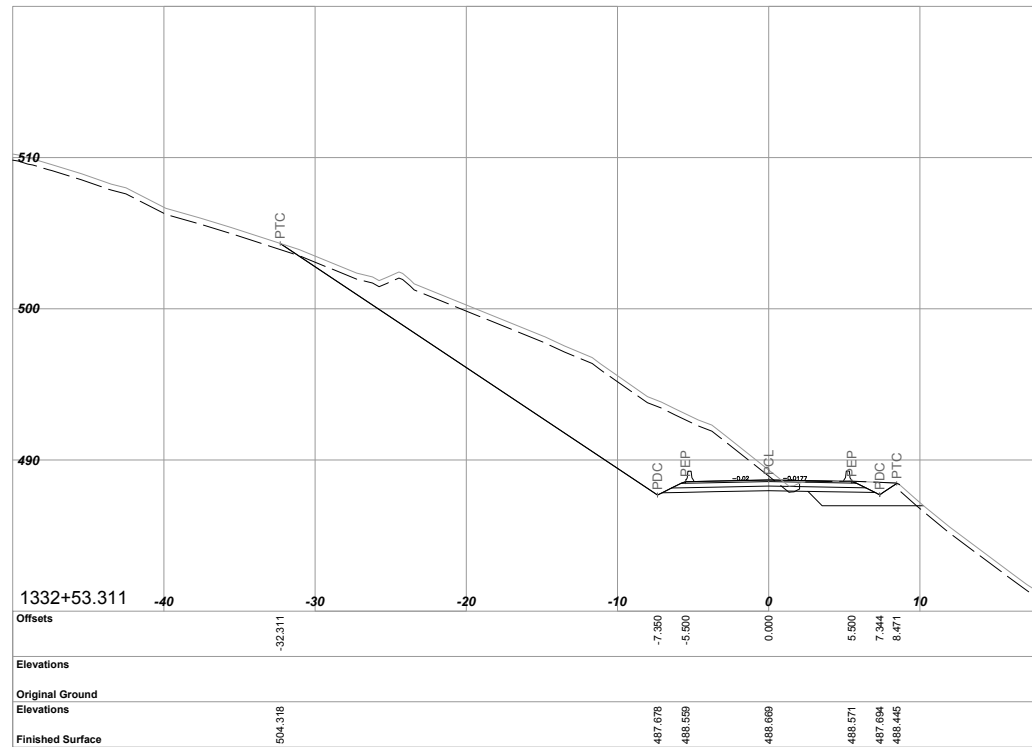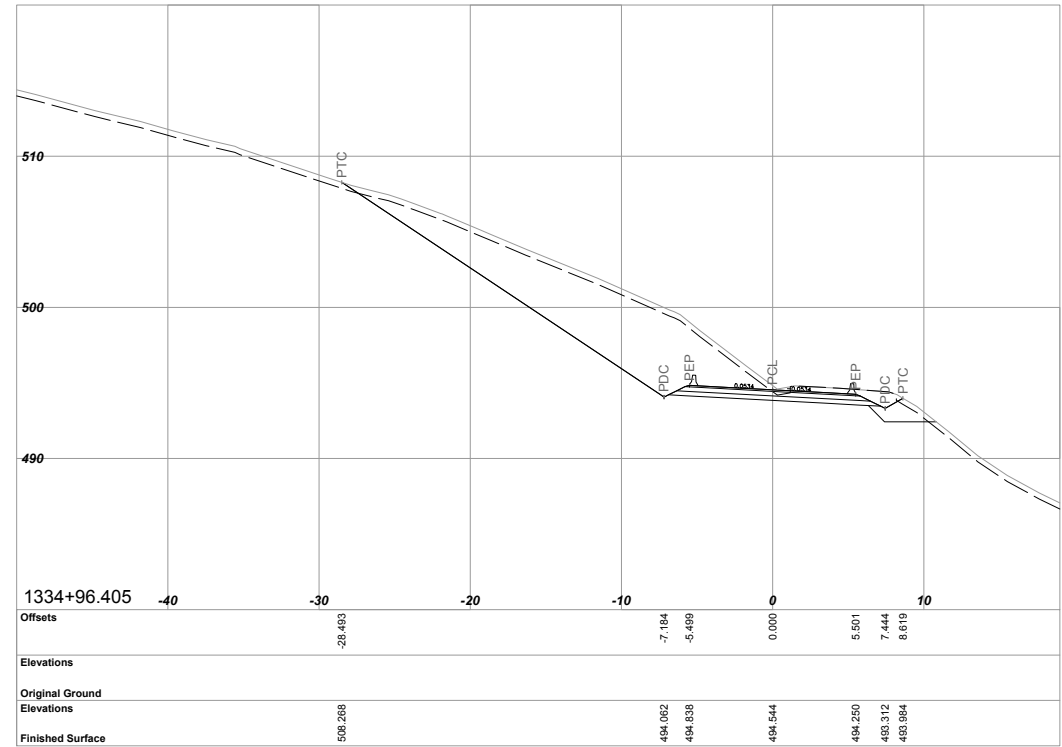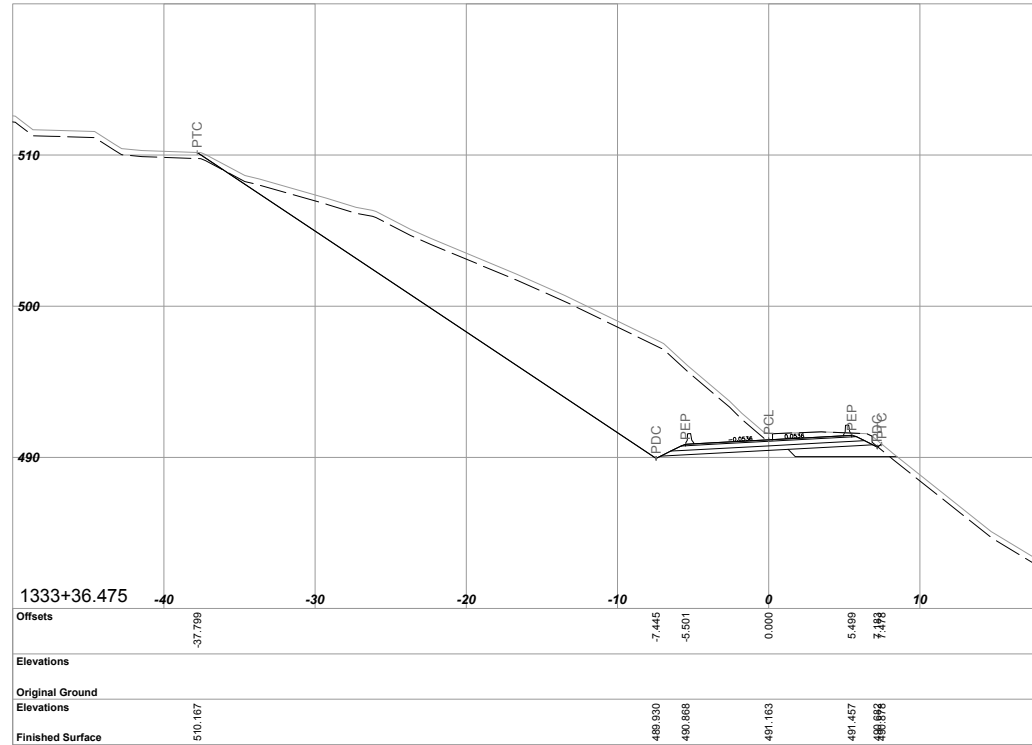

FOR BC HYDRO POLE LOCATIONS ONLY

REV	DATE	REVISIONS	SIGNATURE

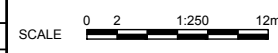




CAD FILENAME: _____
DATE: _____

BRITISH COLUMBIA
MINISTRY OF TRANSPORTATION AND INFRASTRUCTURE
SOUTHERN INTERIOR REGION

DESIGNED: _____ DATE: 2017-03-29
QUALITY CONTROL: _____ DATE: 2017-03-29
QUALITY ASSURANCE: _____ DATE: 2017-03-29
DRAWN: _____ DATE: 2017-03-29

SENIOR DESIGNER: _____

L100 CROSS SECTIONS WESTSIDE ROAD IMPROVEMENTS LA CASA TO MUIR ROAD PROPOSED POWER POLE LOCATIONS			
FILE NUMBER	PROJECT NUMBER	REG	DRAWING NUMBER
2763	23697-0005	2	XS100 POLE 02

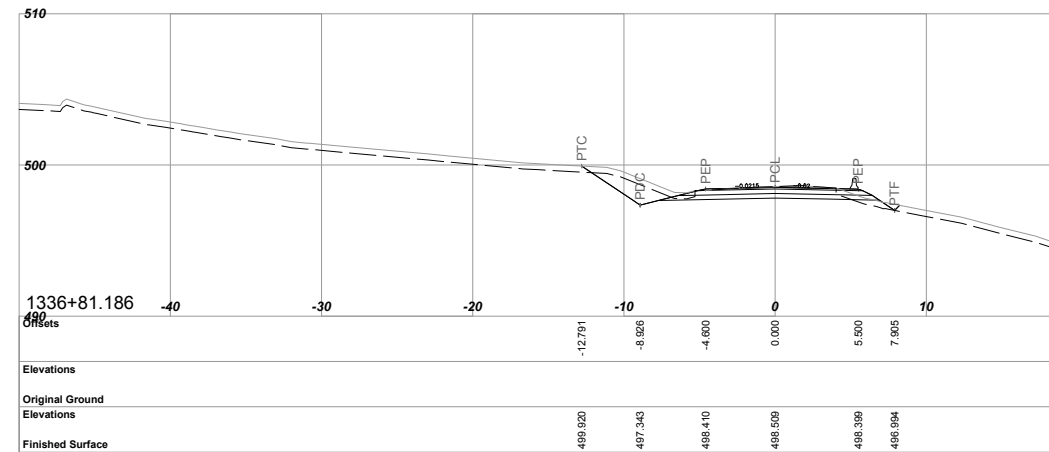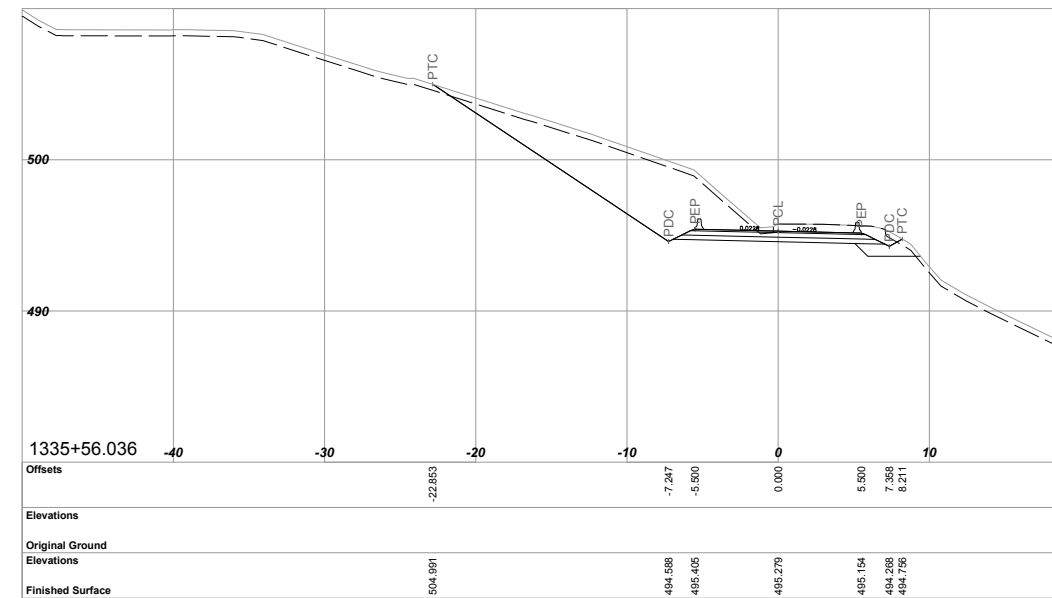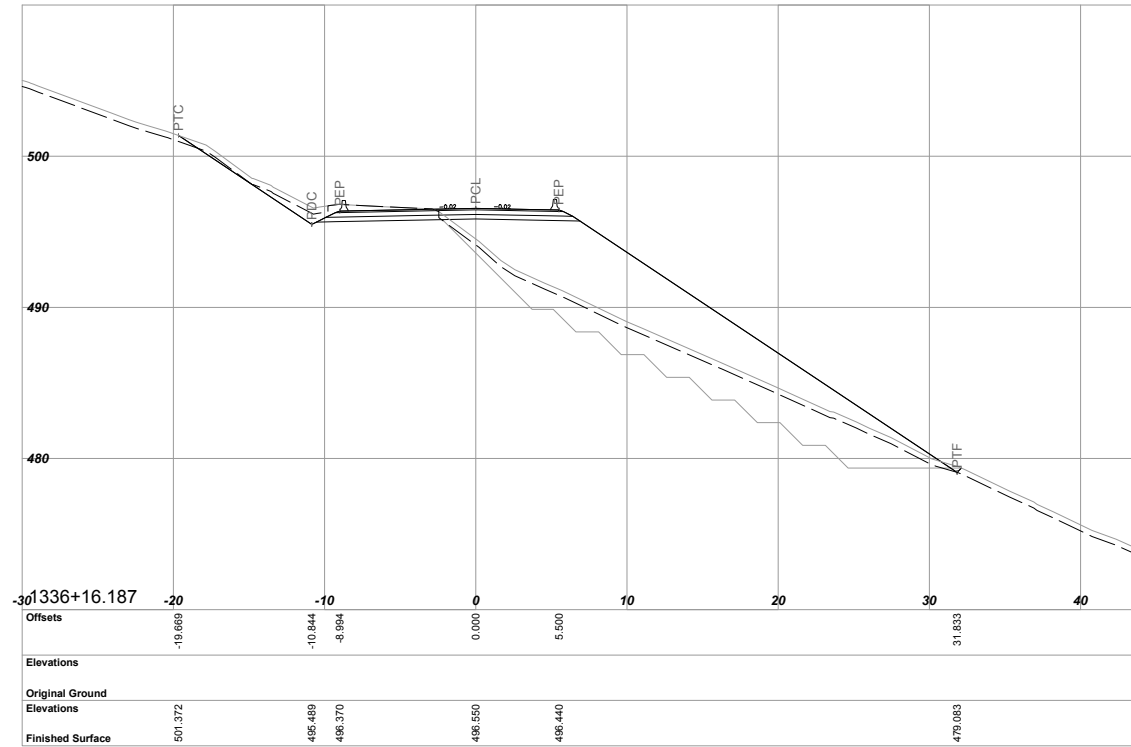

FOR BC HYDRO POLE LOCATIONS ONLY

REV	DATE	REVISIONS	SIGNATURE



CAD FILENAME _____
DATE _____



SENIOR DESIGNER _____

DESIGNED _____ DATE 2017-03-29
QUALITY CONTROL _____ DATE 2017-03-29
QUALITY ASSURANCE _____ DATE 2017-03-29
DRAWN _____ DATE 2017-03-29

L100 CROSS SECTIONS
WESTSIDE ROAD IMPROVEMENTS
LA CASA TO MUIR ROAD
PROPOSED POWER POLE LOCATIONS

FILE NUMBER	PROJECT NUMBER	REG	DRAWING NUMBER	REV
2763	23697-0005	2	XS100 POLE 03	