


MID BRACE
1:5

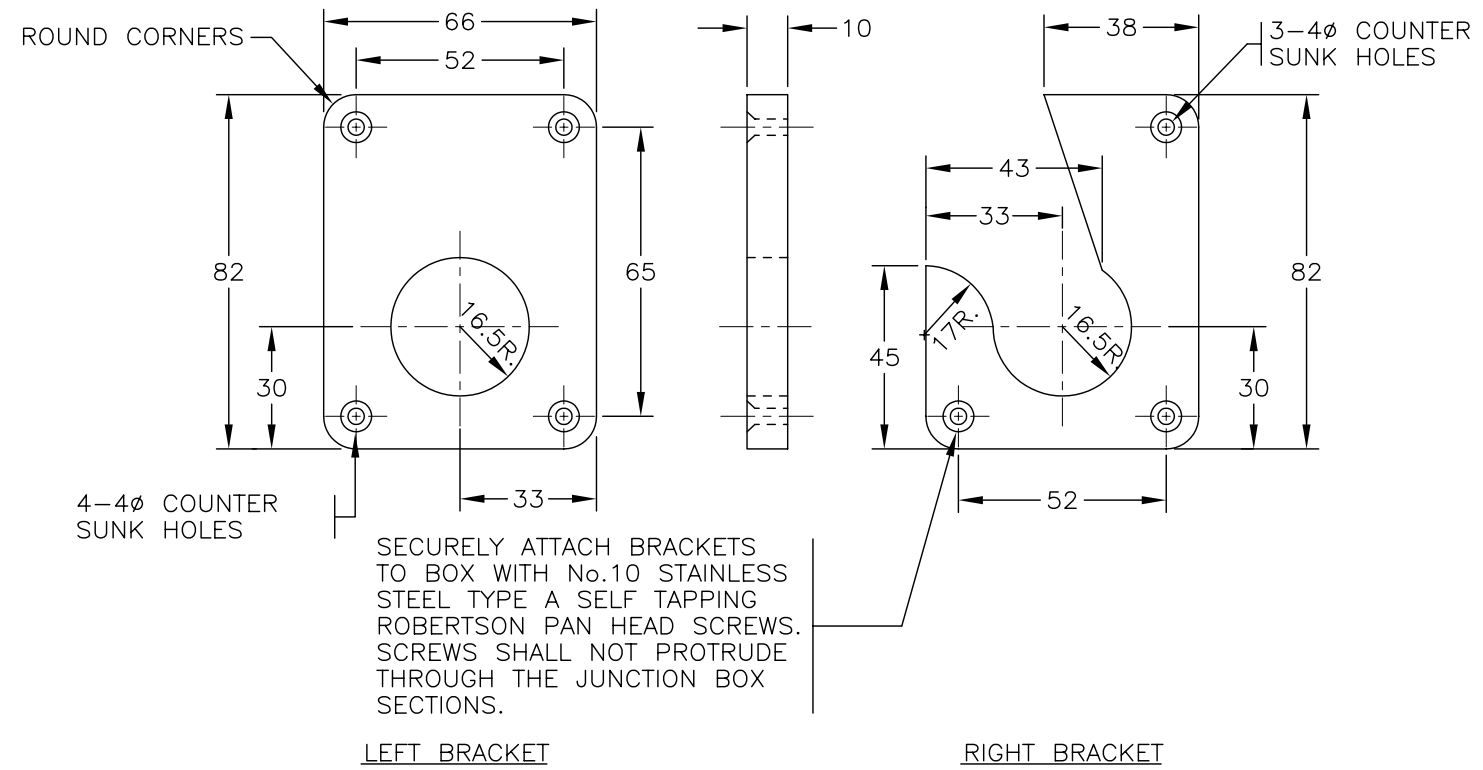

LEFT BRACKET

RIGHT BRACKET

PLASTIC CONDUCTOR SUPPORT BRACKETS

1:2

SEE DRAWING MS201.1 FOR ADDITIONAL NOTES.

RECTANGULAR PLASTIC JUNCTION BOX
MID BRACE AND CONDUCTOR SUPPORT BRACKET DETAILS