


50 kg SAND BAGS

NOTE

FOR RECTANGULAR BOX
PLACE BOX ON ITS WIDEST
SIDE & LOCATE SANDBAGS
AT THE MIDPOINT.


JUNCTION BOX
SECTION

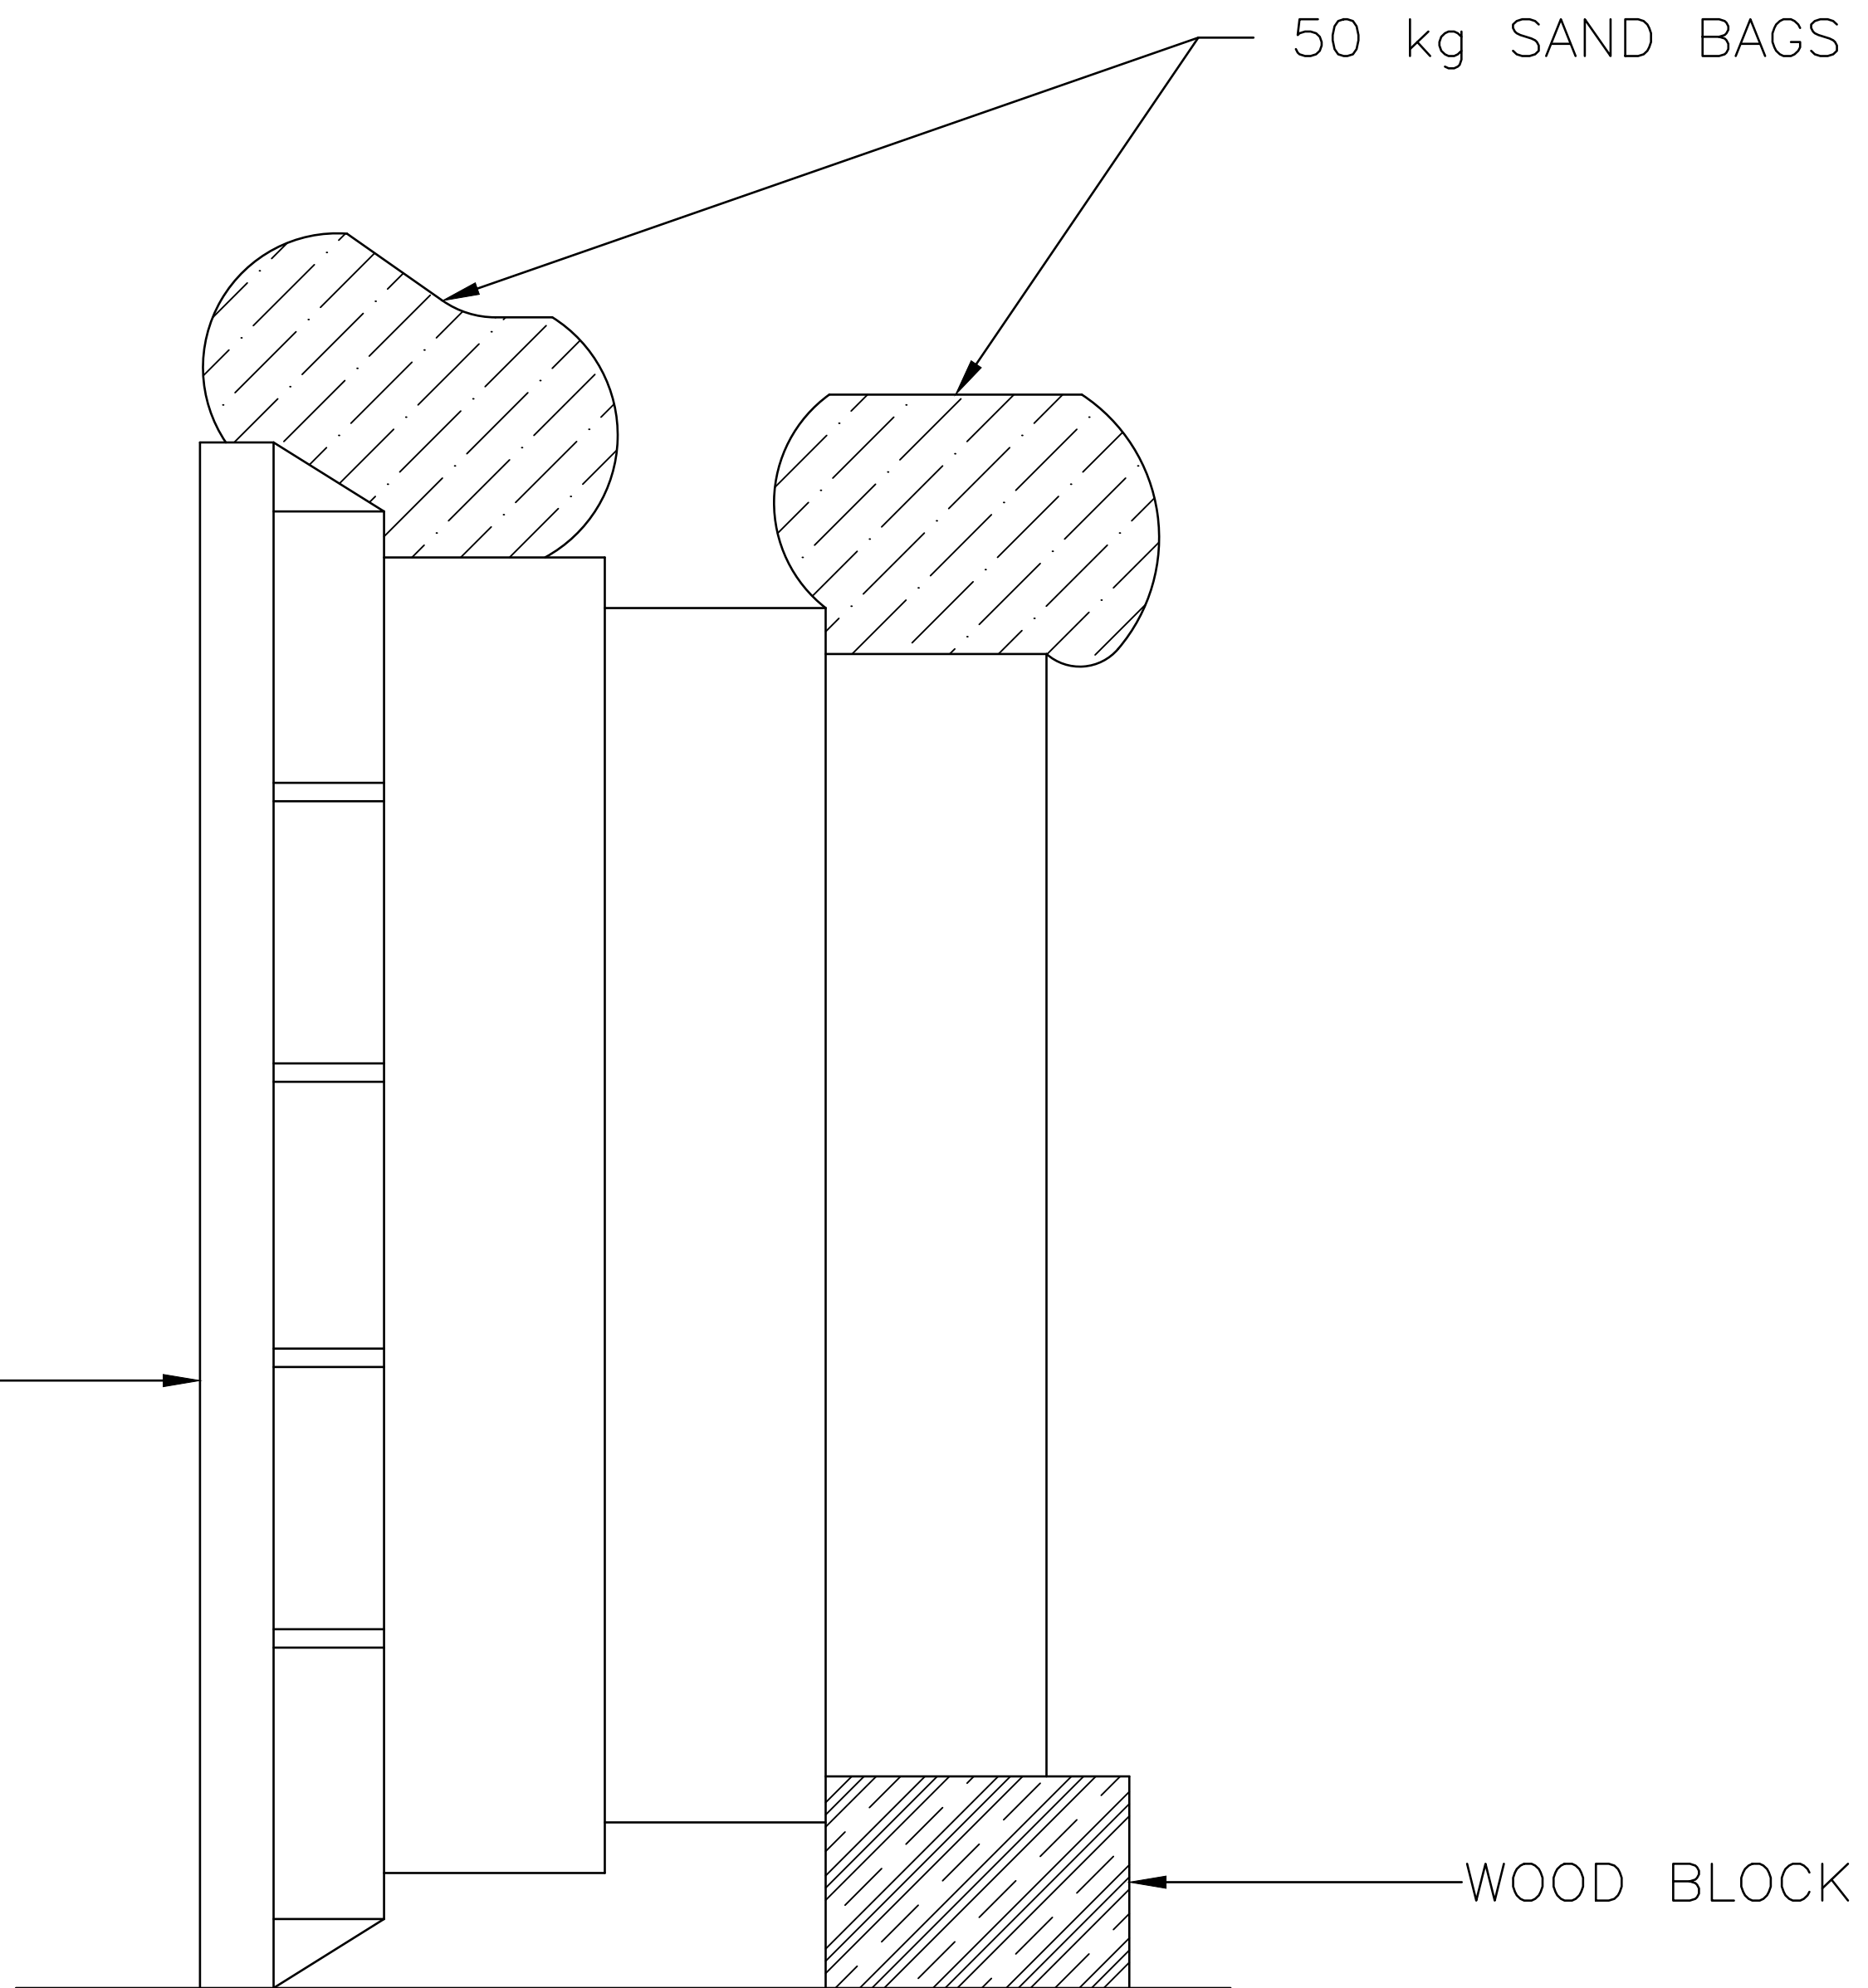

LATERAL STIFFNESS TEST

NOTE

APPLY FORCE TO THE
CENTRE OF BOX WITH
STEEL LID IN PLACE.

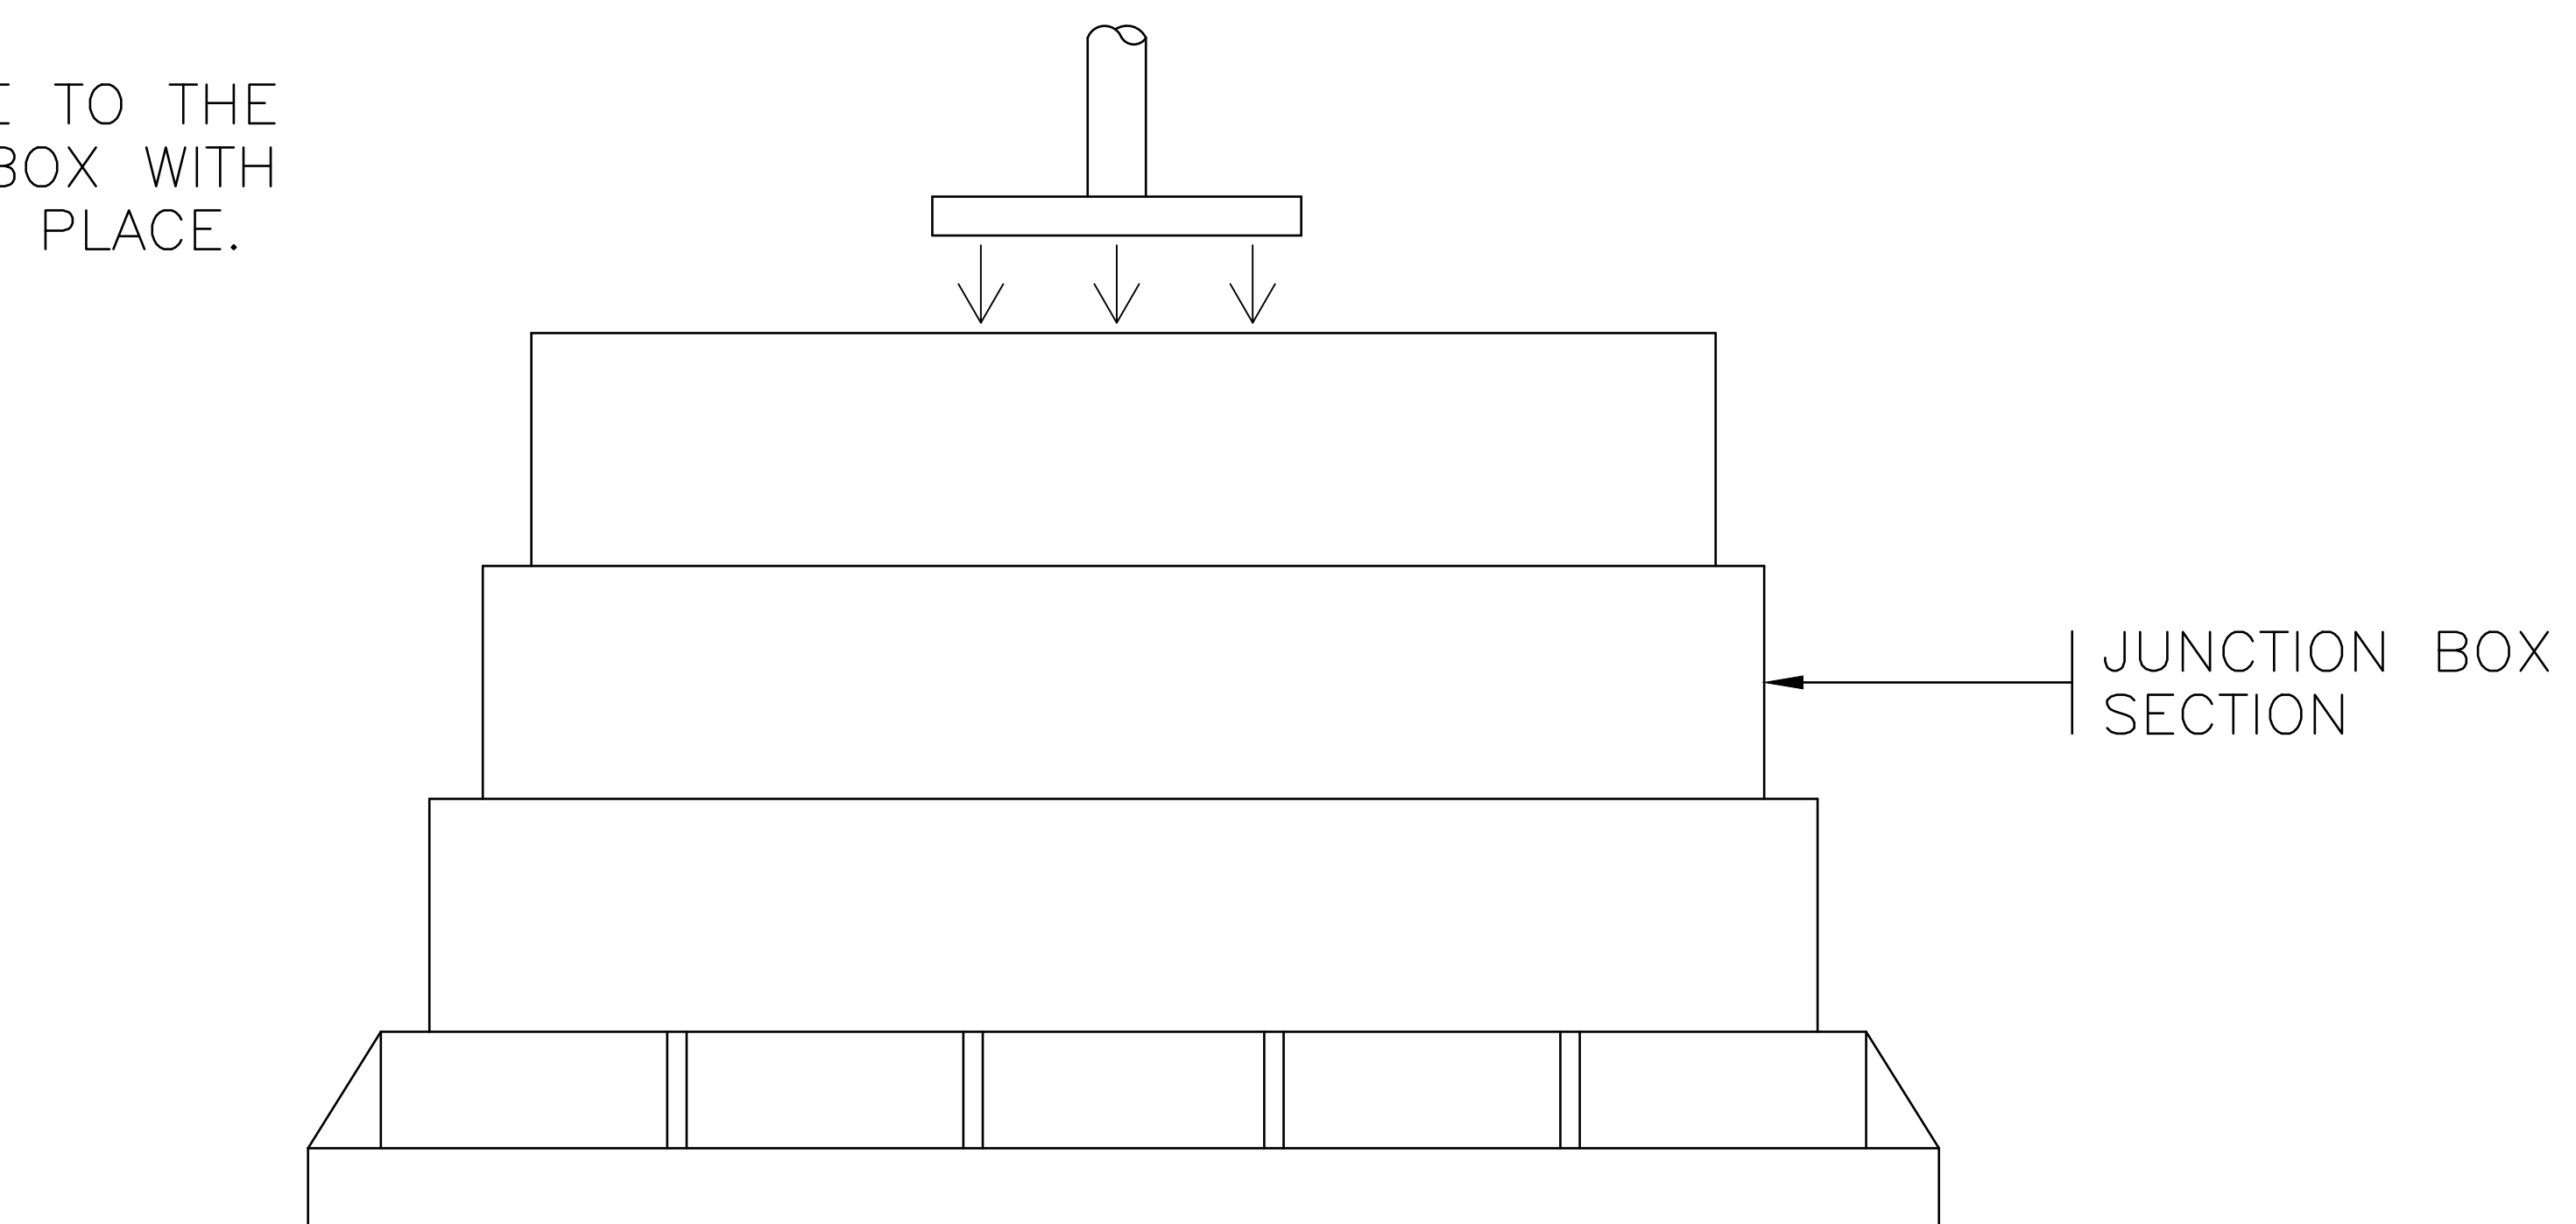


AXIAL COMPRESSION TEST

NOTES:

1. SEE MATERIAL STANDARD SPECIFICATIONS
SECTION 201 – PLASTIC JUNCTION BOXES
FOR ADDITIONAL INFORMATION.

NOT TO SCALE

No.	Revision	Date	PLASTIC JUNCTION BOX STRENGTH TESTS			
F				BRITISH COLUMBIA	Ministry of Transportation and Highways	SPECIFICATION DRAWING No. MS204.1
E						
D						
C						
B						
A						