


APPROXIMATE MASS (PER SET)
21 kg

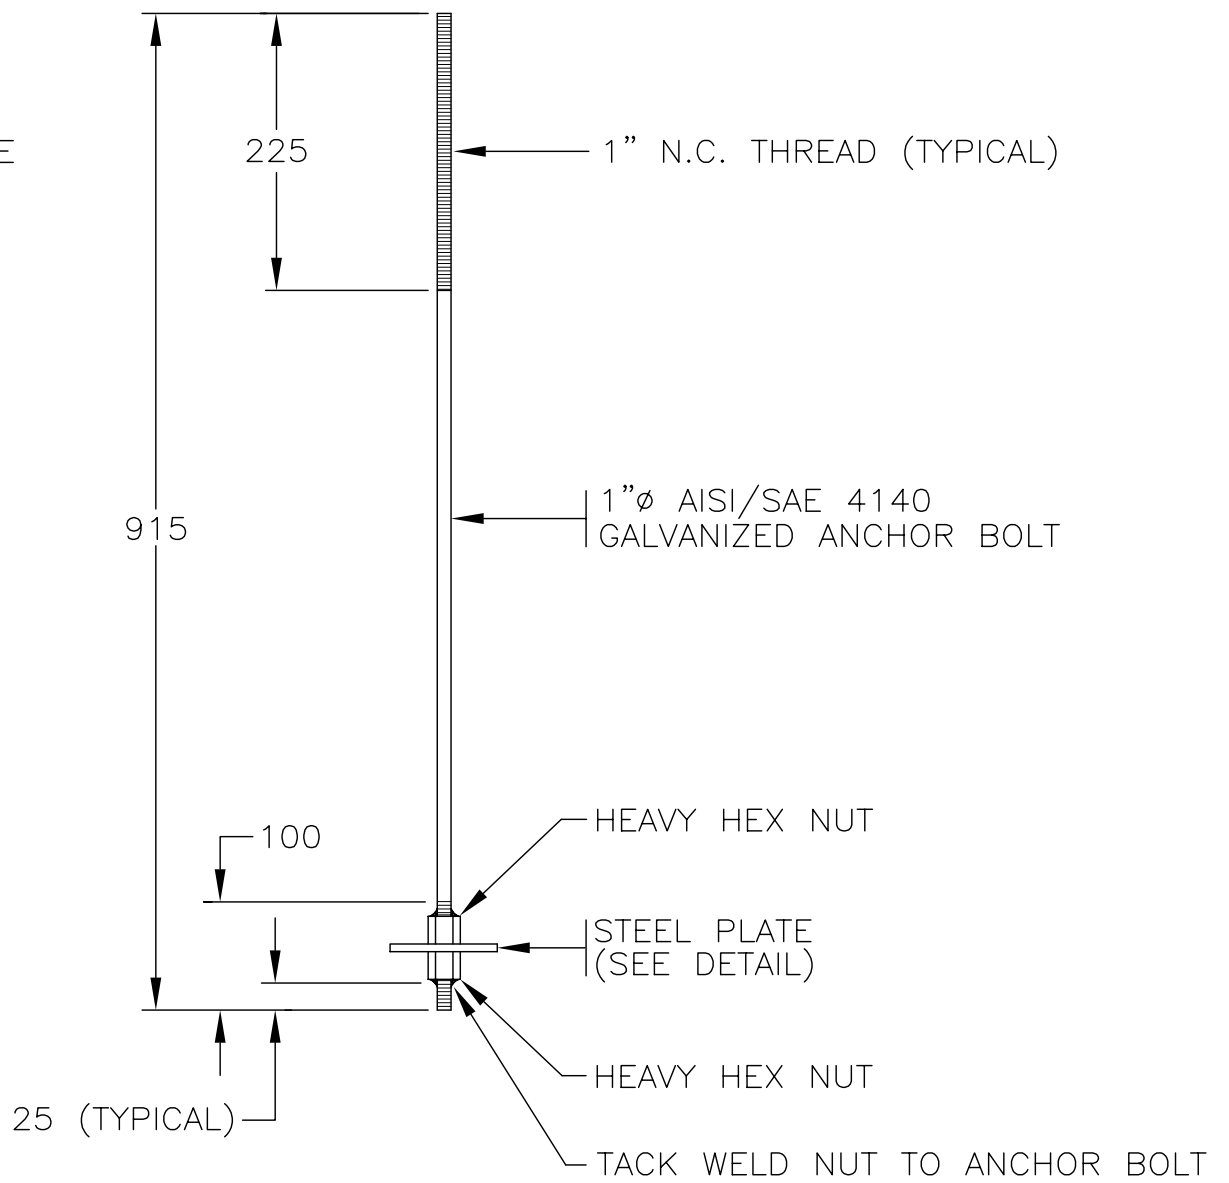

ANCHOR BOLT
4 PER SET (SN1840)

NOTES:

1. SEE MATERIAL STANDARD SPECIFICATIONS CHAPTER 301 – TRAFFIC SIGNAL, LUMINAIRE AND SIGN POLE STRUCTURES FOR ADDITIONAL INFORMATION.
2. ALL DIMENSIONS ARE IN MILLIMETRES UNLESS OTHERWISE NOTED.
3. 'SN' DENOTES MINISTRY STOCK NUMBER.

SCALE: 1:10

No.	Revision	Date	1" ANCHOR BOLT DETAILS	
F				
E			 BRITISH COLUMBIA Ministry of Transportation and Highways	SPECIFICATION DRAWING No. MS300.1
D				
C				
B				
A				