


APPROX. MASS
16 kg


NOTE:
 SUPPLY 4-1"Ø x 4 1/2" LONG BOLTS,
 8 NUTS AND 8 FLATWASHERS INSTALLED
 ON THE BASE PLATE.

BASE EXTENSION – SIDE VIEW

FOR TYPE 2 (5.0 m), 2 (6.5 m), 2 (8.5 m),
 1, 3, 4, 4A AND 5 SHAFTS
 (SN1852)

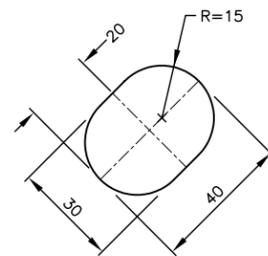

SLOTTED HOLE DETAIL

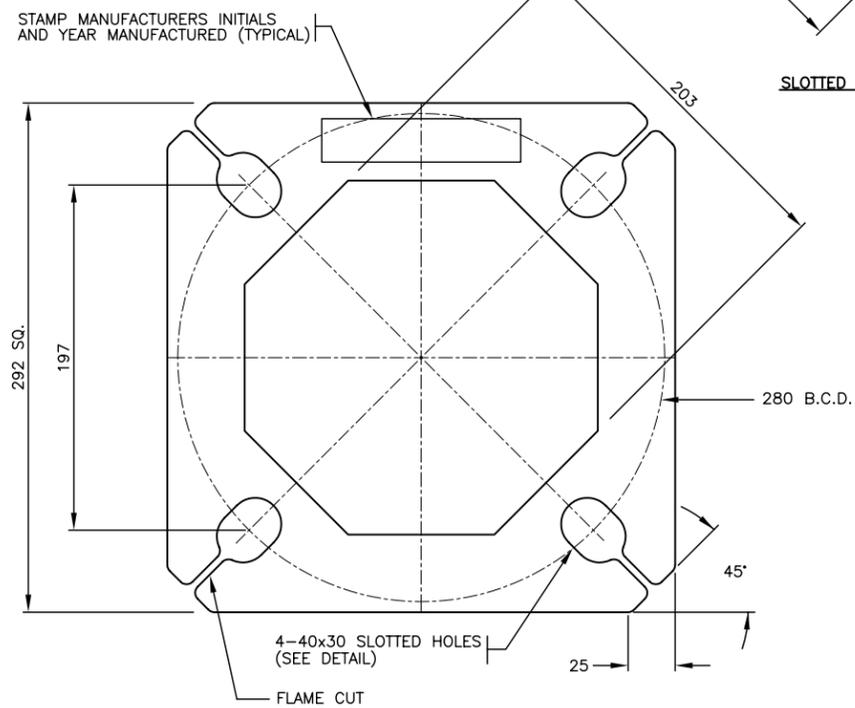

BASE PLATES – PLAN VIEW

FOR TYPE 2 (5.0 m), 2 (6.5 m), 2 (8.5 m),
 1, 3, 4, 4A AND 5 SHAFTS

NOTES

- SEE MATERIAL STANDARD SPECIFICATIONS CHAPTER 301 – TRAFFIC SIGNAL, LUMINAIRE, AND SIGN POLE STRUCTURES FOR ADDITIONAL INFORMATION.
- ALL DIMENSIONS ARE IN MILLIMETRES UNLESS OTHERWISE NOTED.
- 'SN' DENOTES MINISTRY STOCK NUMBER.

NOT TO SCALE

No.	Description	Date	POLE BASE EXTENSION	
J			DETAILS  Ministry of Transportation and Highways Drawing No. MS317.7	
I				
H				
G				
F				
E				
D				
C				
B				
A				
REVISION				