




**SMALL
SIGN LUMINAIRE PIPE BRACKET**
(SN2109)
(FOR SIGNS UP TO 1500 HIGH)

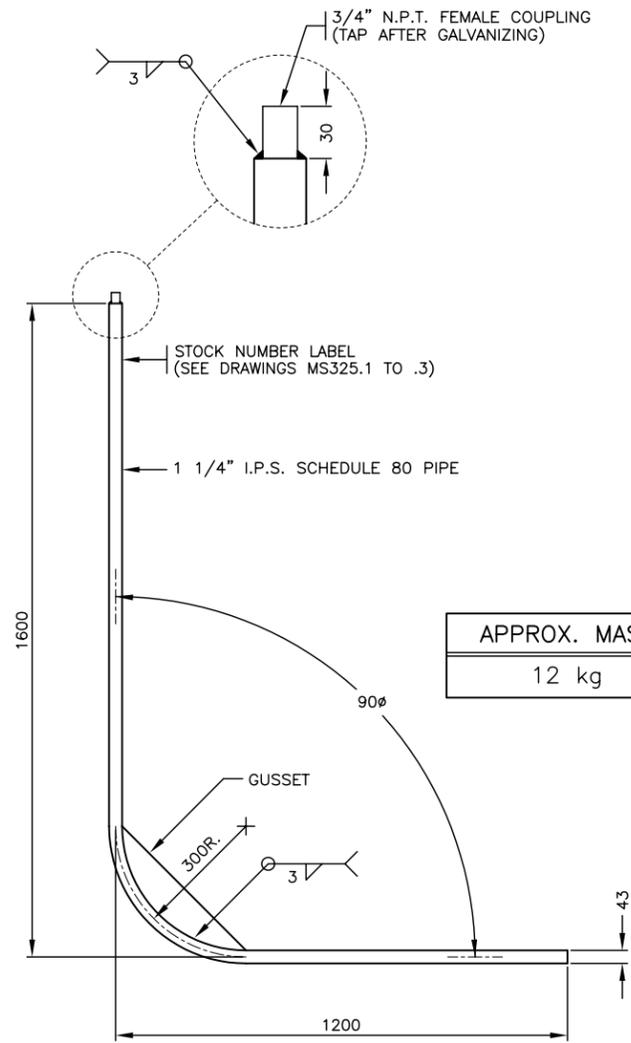

**MEDIUM
SIGN LUMINAIRE PIPE BRACKET**
(SN2110)
(FOR SIGNS 1800 TO 2100 HIGH)

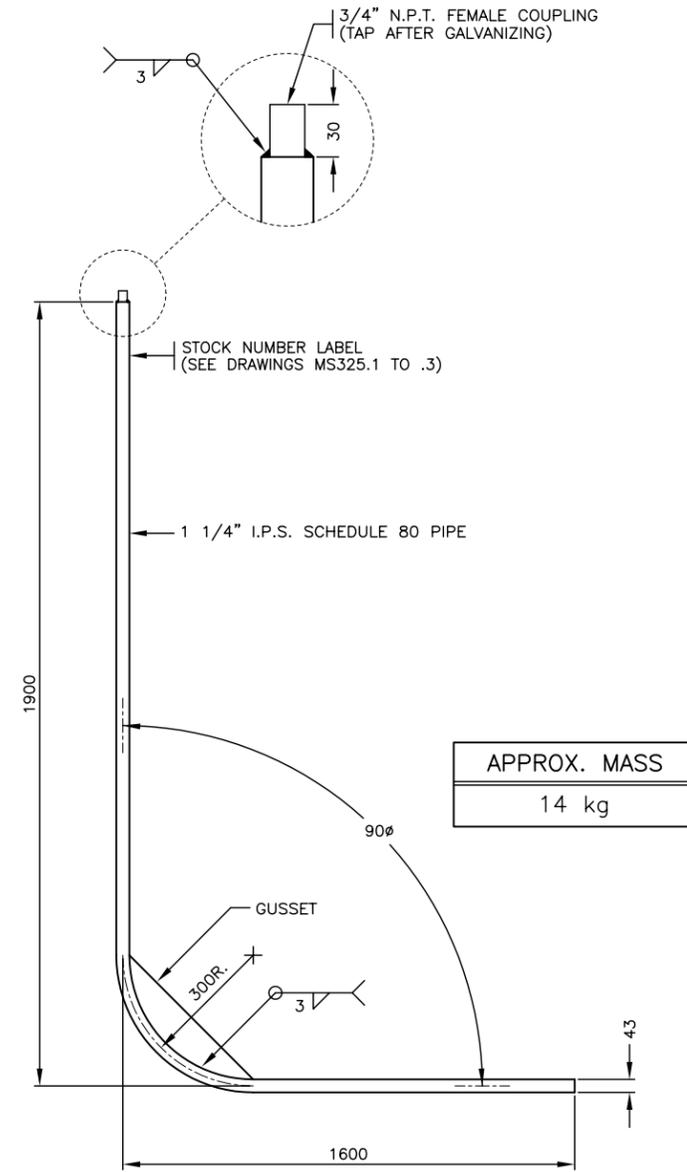

**LARGE
SIGN LUMINAIRE PIPE BRACKET**
(SN2111)
(FOR SIGNS 2100 HIGH UP TO 2400 HIGH)

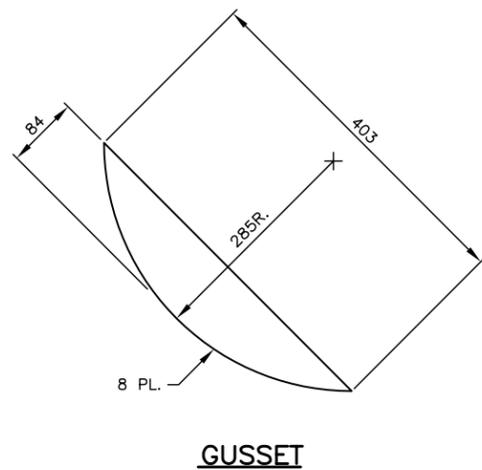

GUSSET

NOTES

- SEE MATERIAL STANDARD SPECIFICATIONS CHAPTER 301 - TRAFFIC SIGNAL, LUMINAIRE, AND SIGN POLE STRUCTURES FOR ADDITIONAL INFORMATION.
- ALL DIMENSIONS ARE IN MILLIMETRES UNLESS OTHERWISE NOTED.
- 'SN' DENOTES MINISTRY STOCK NUMBER.

NOT TO SCALE

No.	Description	Date
J		
I		
H		
G		
F		
E		
D		
C		
B	SIGN LUMINAIRE PIPE BRACKET LENGTH MODIFIED	DEC97
A	SIGN LUMINAIRE PIPE BRACKET LENGTH MODIFIED	NOV96
REVISION		

SIGN LUMINAIRE PIPE BRACKETS		
DETAILS		
	BRITISH COLUMBIA Ministry of Transportation and Highways	Drawing No. MS318.14
		B