




FRONT VIEW

HORIZONTAL SIGN SUPPORTS
(ITEM H)

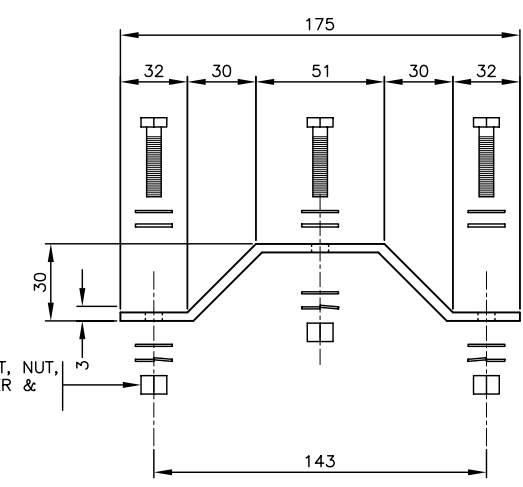


3/8"ø x 1 1/2" LONG BOLT, NUT, LOCKWASHER, NYLON WASHER & FLATWASHERS (TYPICAL)

SECTION 1

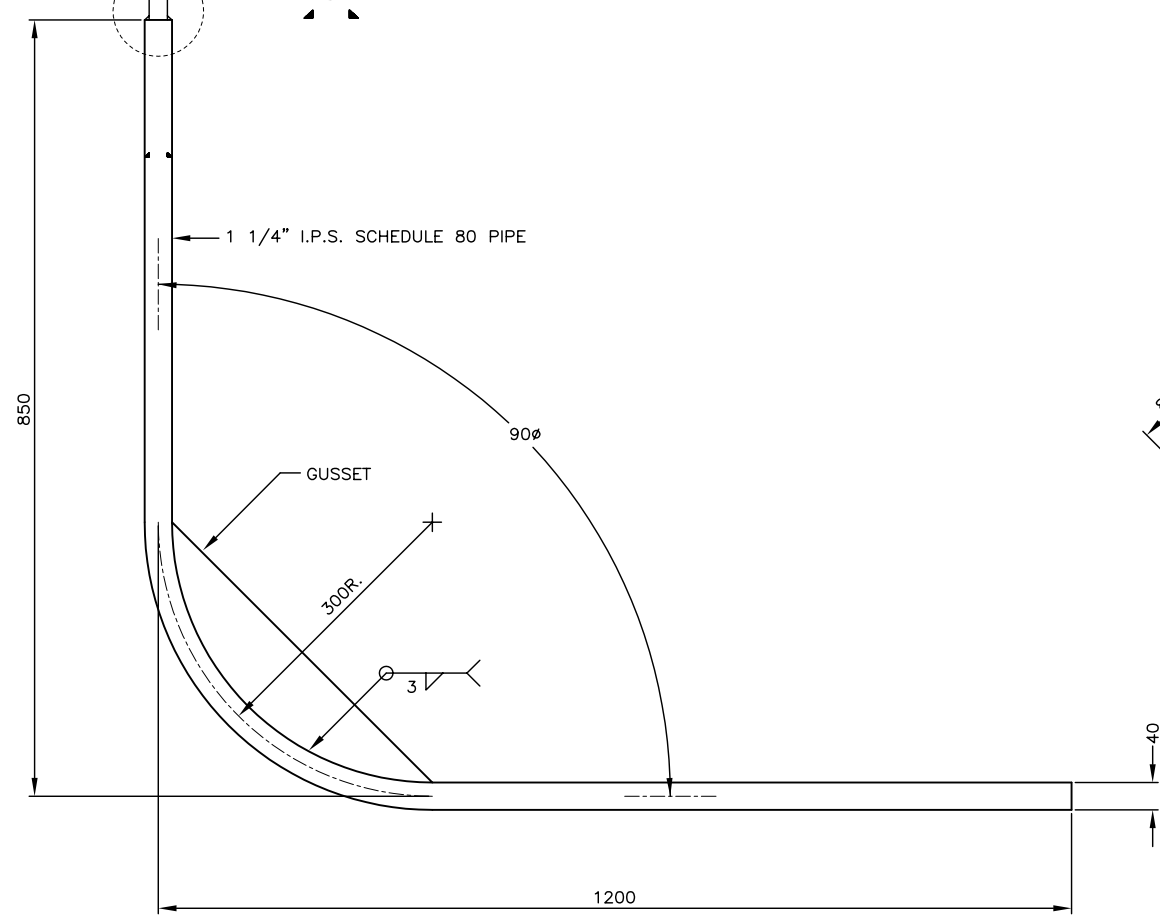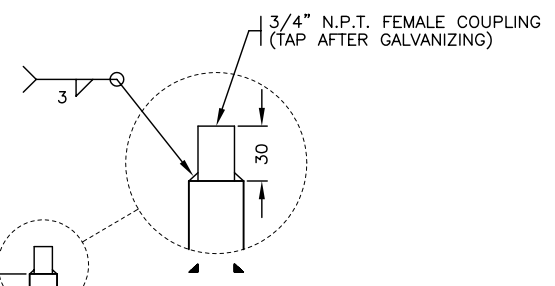

SIGN LUMINAIRE PIPE BRACKET
(ITEM D)

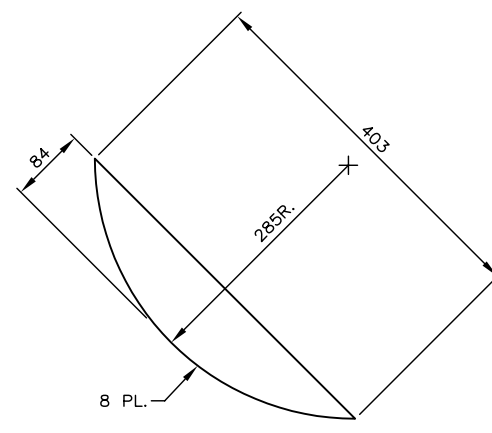

GUSSET
PART OF ITEM D

SEE DRAWING MS319.1 FOR NOTES

NOT TO SCALE

No.	Description	Date
J		
I		
H		
G		
F		
E		
D		
C		
B		
A	SIGN LUMINAIRE PIPE BRACKET LENGTHENED	MAY97
	REVISION	

TYPE LB SIGN MOUNTING KIT

DETAILS

	BRITISH COLUMBIA Ministry of Transportation and Highways	Drawing No. MS319.5
--	--	-------------------------------