




**1000 COLUMN**  
SN2170 (39 kg)

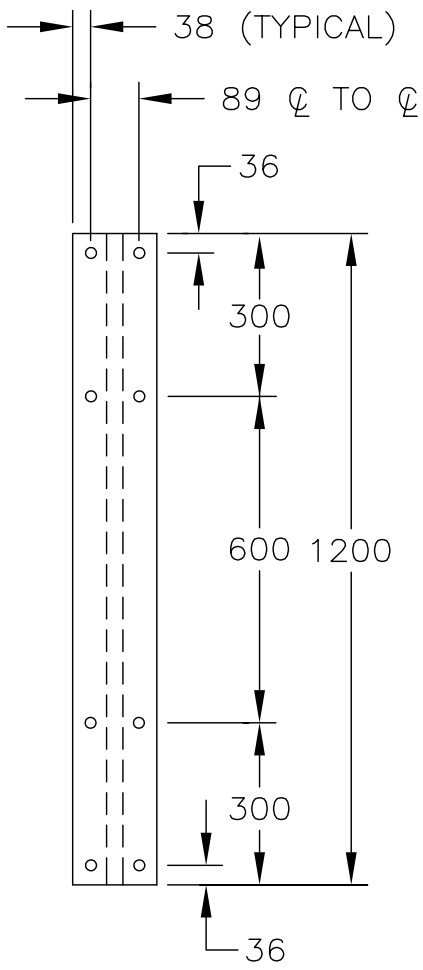


**1200 COLUMN**  
SN2171 (47 kg)

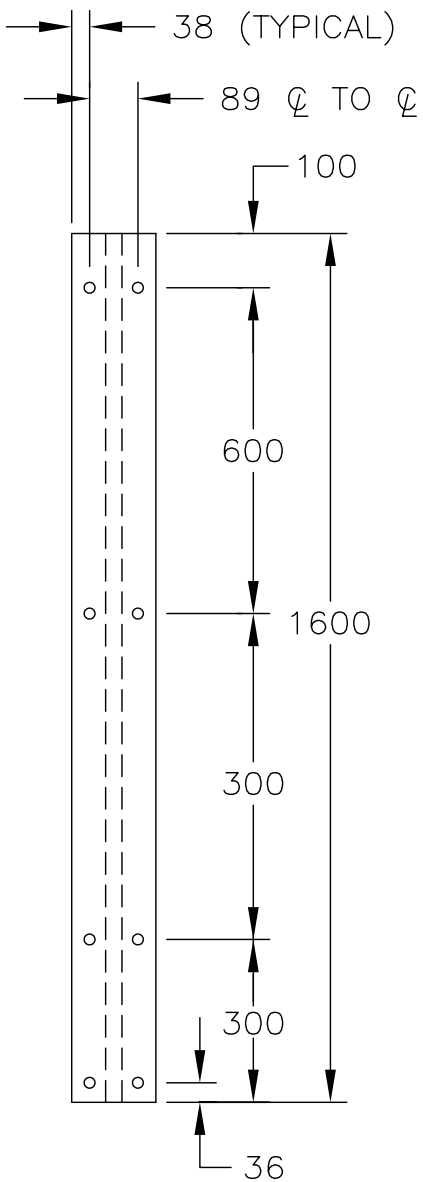

**1600 COLUMN**  
SN2172 (63 kg)

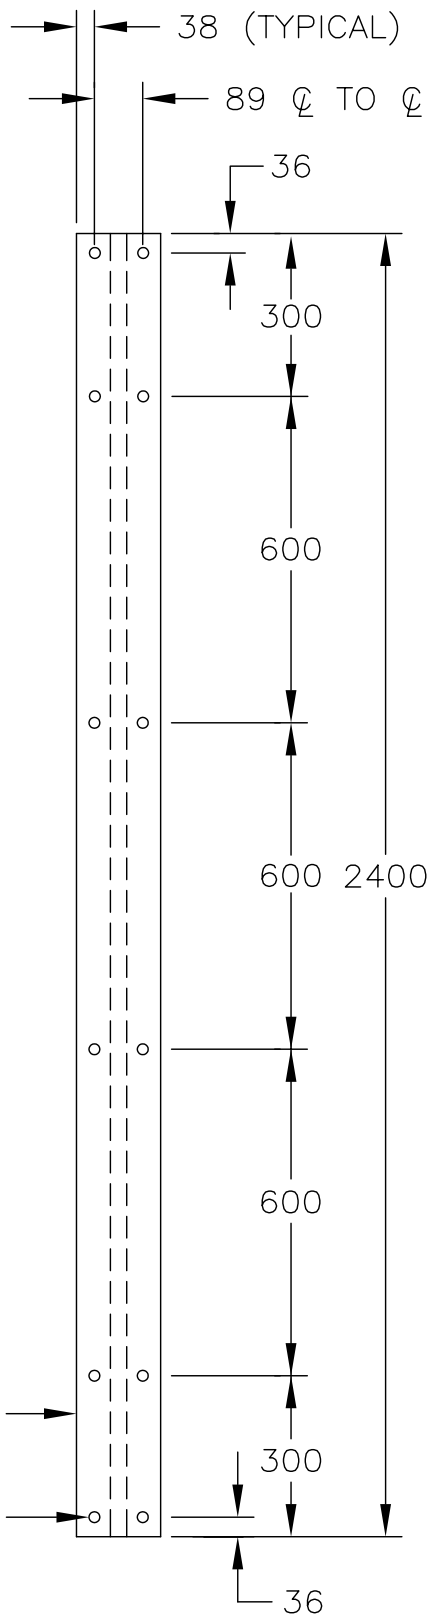


**2400 COLUMN**  
SN2173 (94 kg)

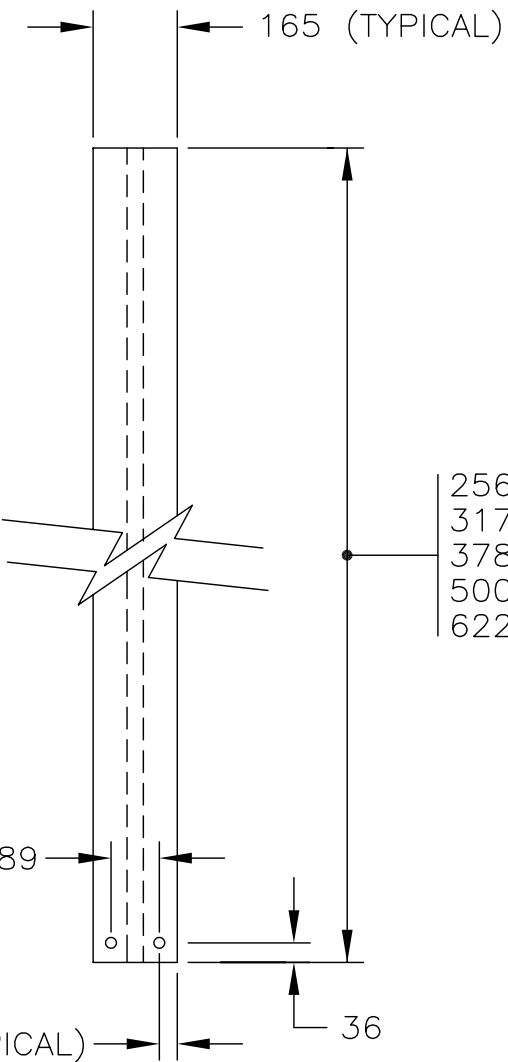

2565	(SN2174)	100	kg
3175	(SN2175)	124	kg
3785	(SN2176)	148	kg
5005	(SN2177)	195	kg
6225	(SN2178)	243	kg

W310 x 39 (TYPICAL) →  
22Ø HOLE (TYPICAL) →

I.D. LABEL  
(ITEM AND STOCK NUMBER)

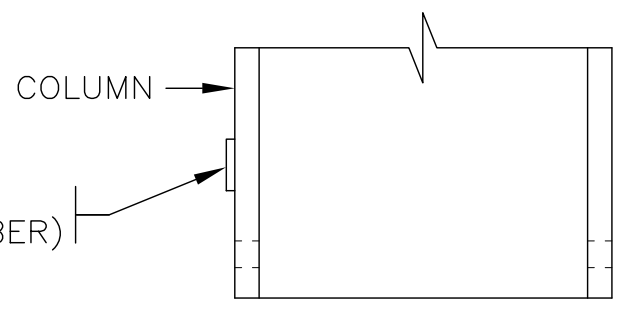

**VARIABLE SUPPORT COLUMN**

SEE DRAWING MS330.2 FOR NOTES.

SCALE 1:20

No.	Revision	Date
F		
E		
D		
C		
B		
A		

**BREAKAWAY SIGN STRUCTURE  
SUPPORT COLUMN DETAILS**



**BRITISH  
COLUMBIA**

**Ministry of  
Transportation  
and Highways**

SPECIFICATION  
DRAWING No.  
MS330.4