



Notes:

- 1) Refer to Ministry Material Standard Chapter MS307 For Pole Specifications.
- 2) Bolt Cages Shall Be Supplied Unassembled With Nuts And Washers Installed On Bolts.
- 3) All Dimensions Are In Millimetres Unless Otherwise Noted.

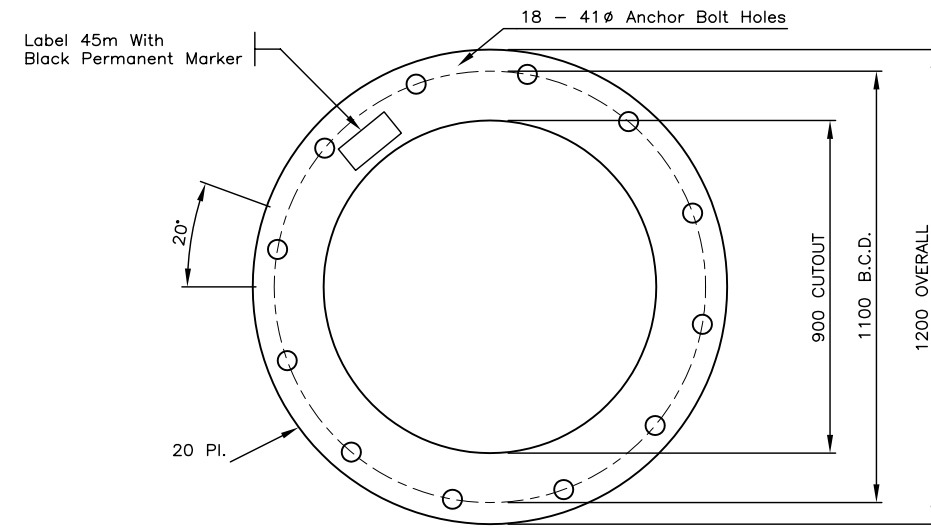


**ANCHOR BOLT CAGE
TOP AND BOTTOM PLATE**

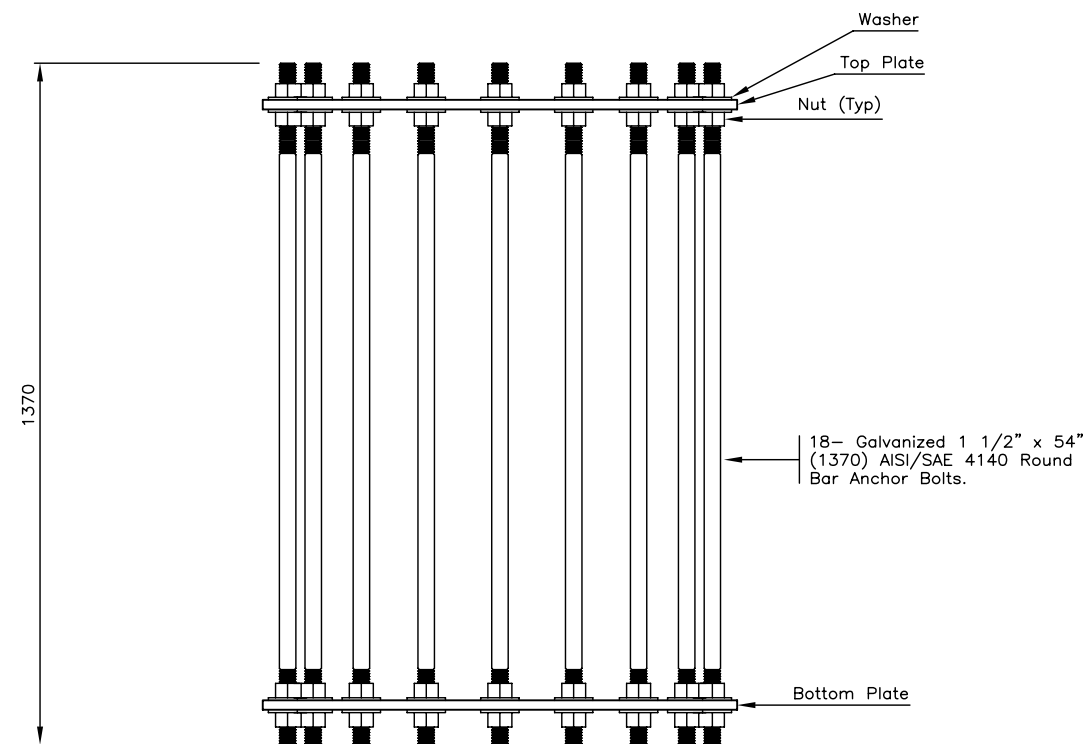

ANCHOR BOLT CAGE DETAIL

NOT TO SCALE

No.	Description	Date	ANCHOR BOLT CAGE FOR TYPE L & TYPE H 45m HIGHMAST POLES	
J			DETAILS  BRITISH COLUMBIA Ministry of Transportation and Highways	
I				
H				
G				
F				
E				
D				
C				
B				
A				
REVISION			Drawing No. MS364.3	