


Notes:

- 1) Refer to Ministry Material Standard Chapter MS309 For Ring Specifications.
- 2) Tenons, Rings And Brackets Shall Be Galvanized.
- 3) Ring shall be supplied with Luminaire Mounting Brackets installed.
- 4) All Dimensions Are In Millimetres Unless Otherwise Noted.

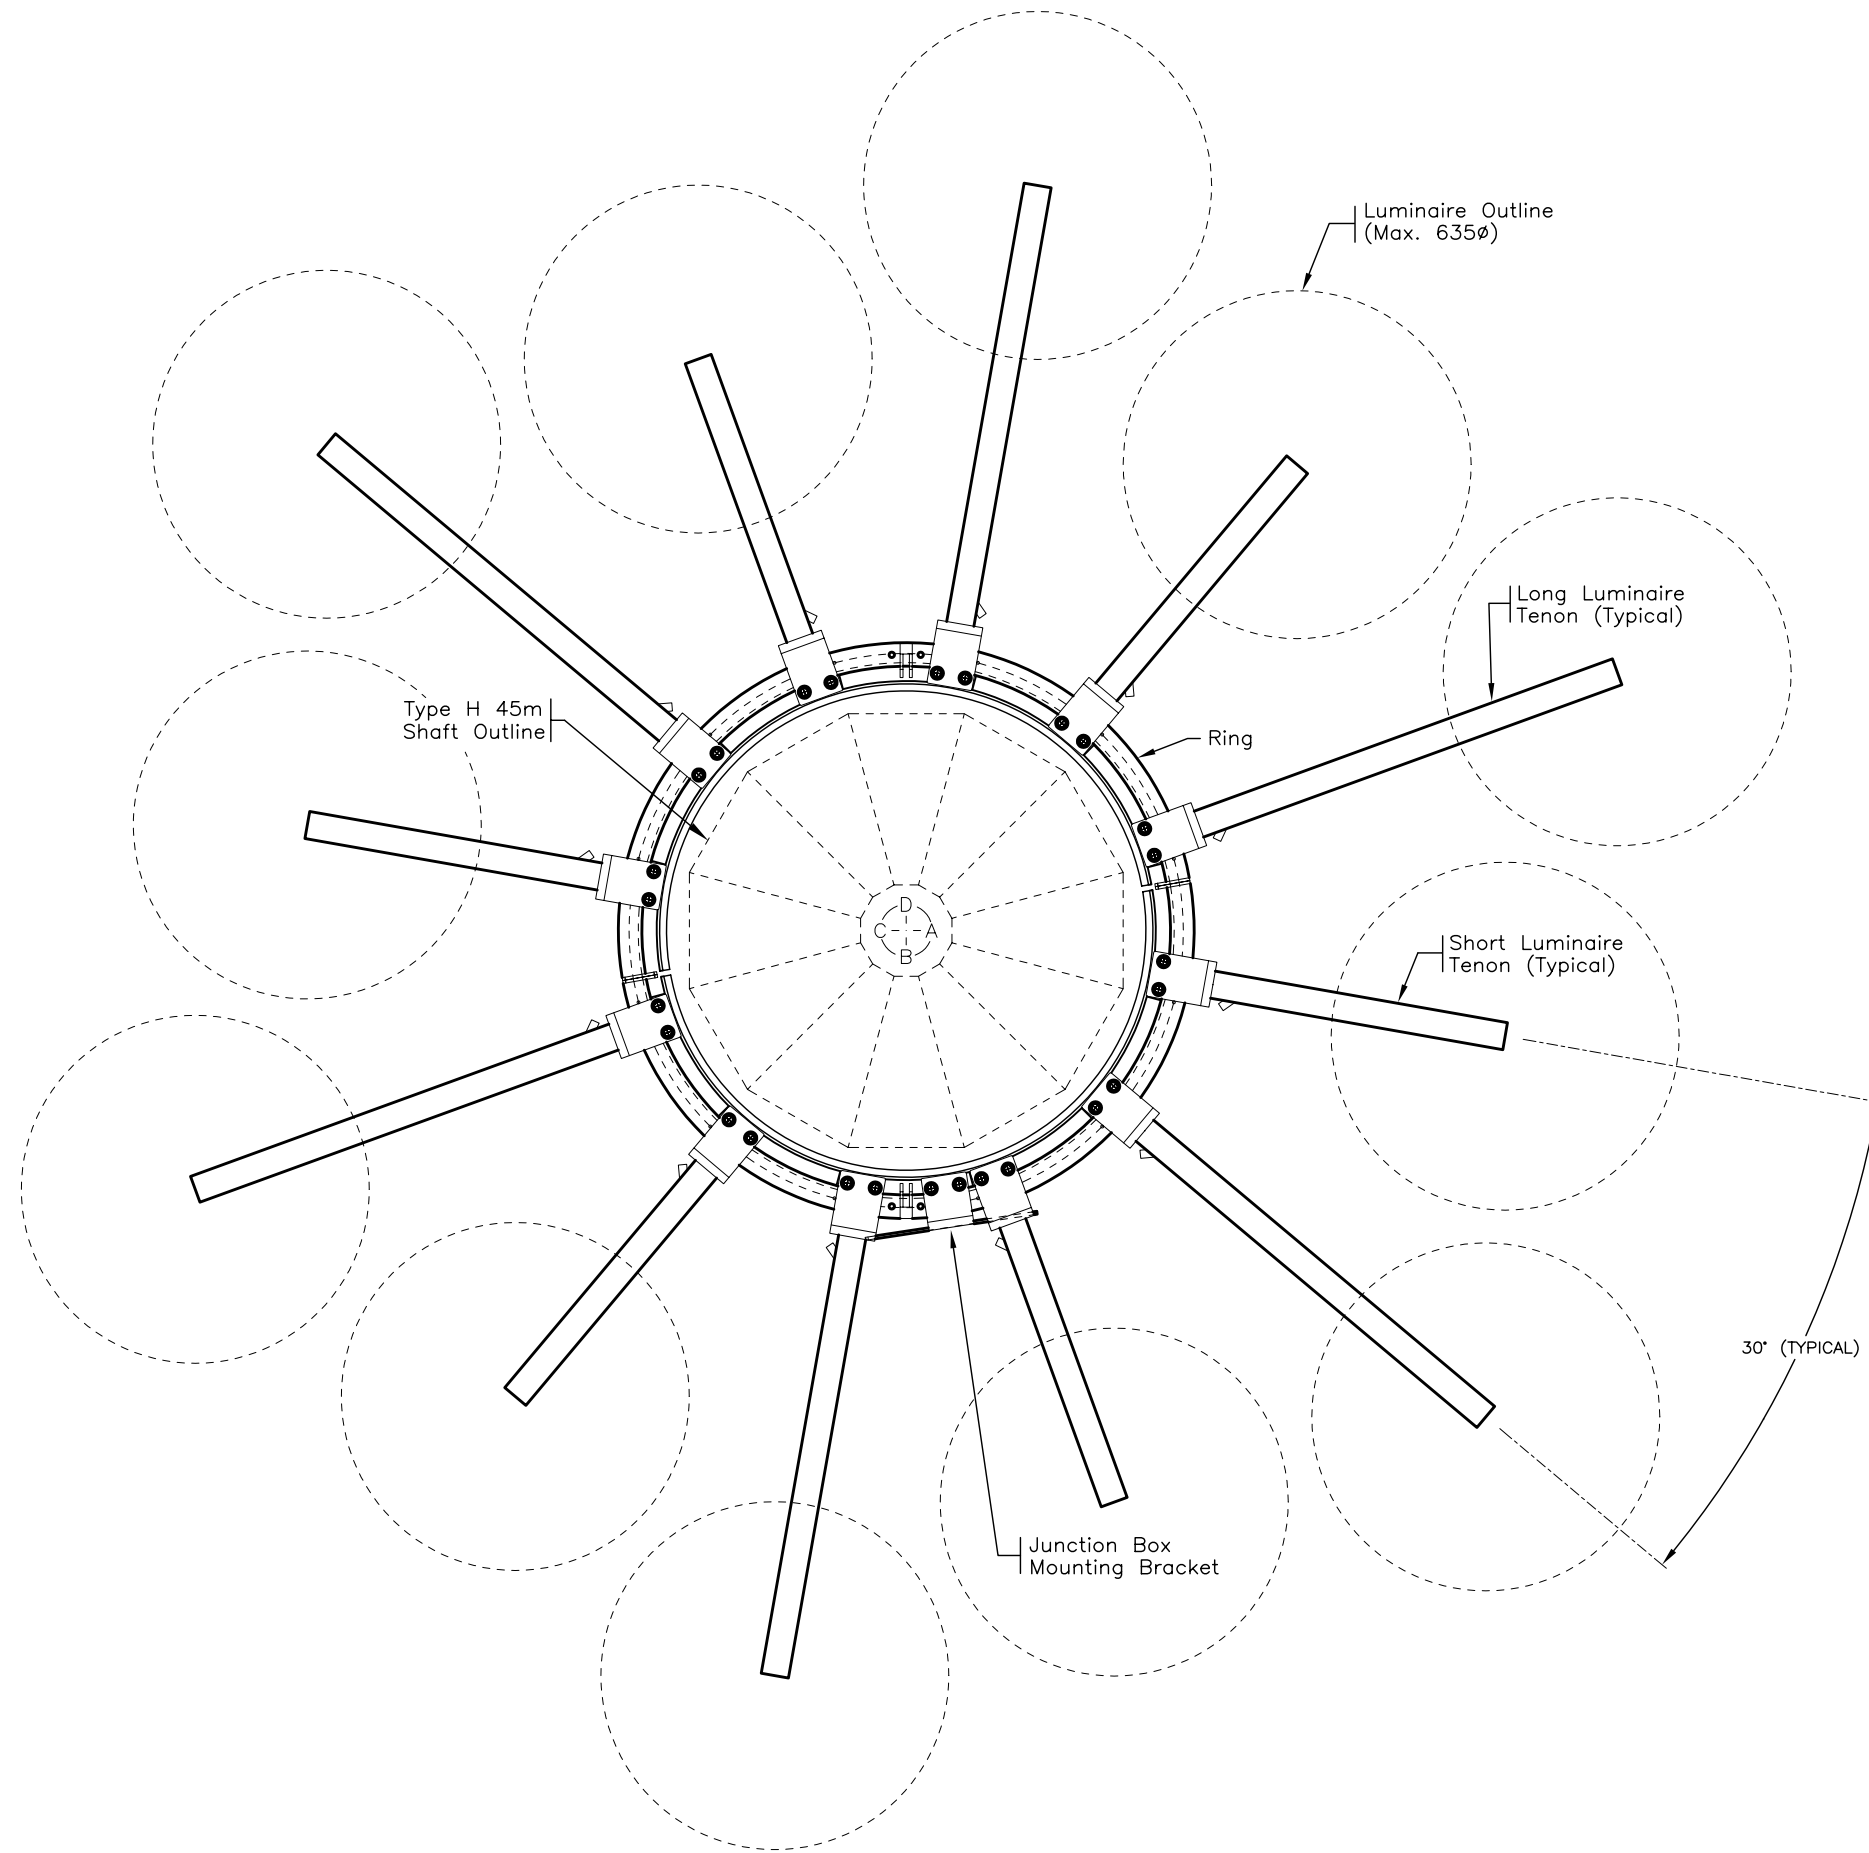

TOP VIEW

LUMINAIRE RING ASSEMBLY
12 LUMINAIRE LAYOUT

NOT TO SCALE

No.	Description	Date
J		
I		
H		
G		
F		
E		
D		
C		
B		
A		
REVISION		

HIGHMAST LUMINAIRE RING

12 LUMINAIRE LAYOUT



BRITISH COLUMBIA

Ministry of Transportation and Highways

Drawing No. MS371.3