
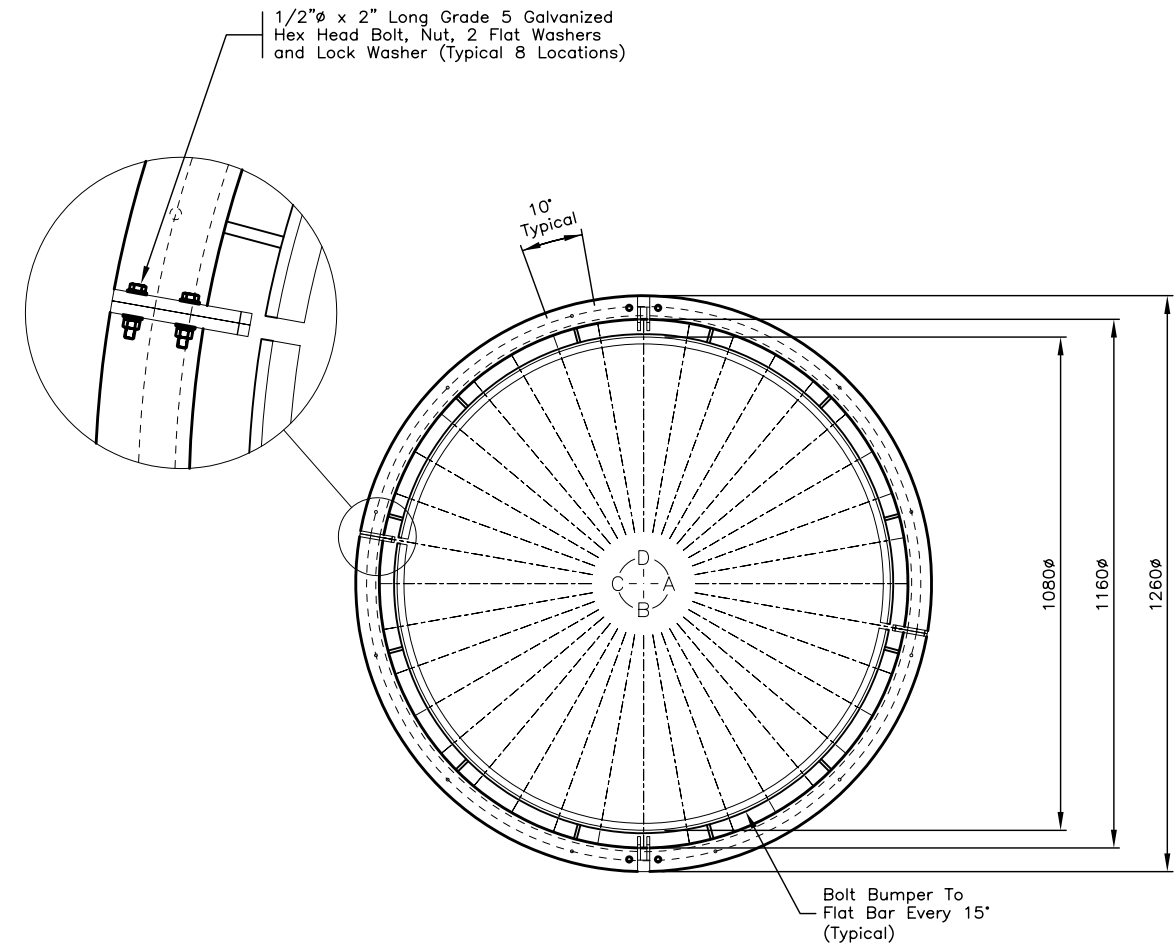


Notes:

- 1) Refer to Ministry Material Standard Chapter MS309 For Ring Specifications.
- 2) Tenons, Rings And Brackets Shall Be Galvanized.
- 3) Ring shall be supplied with Luminaire Mounting Brackets installed.
- 4) All Dimensions Are In Millimetres Unless Otherwise Noted.

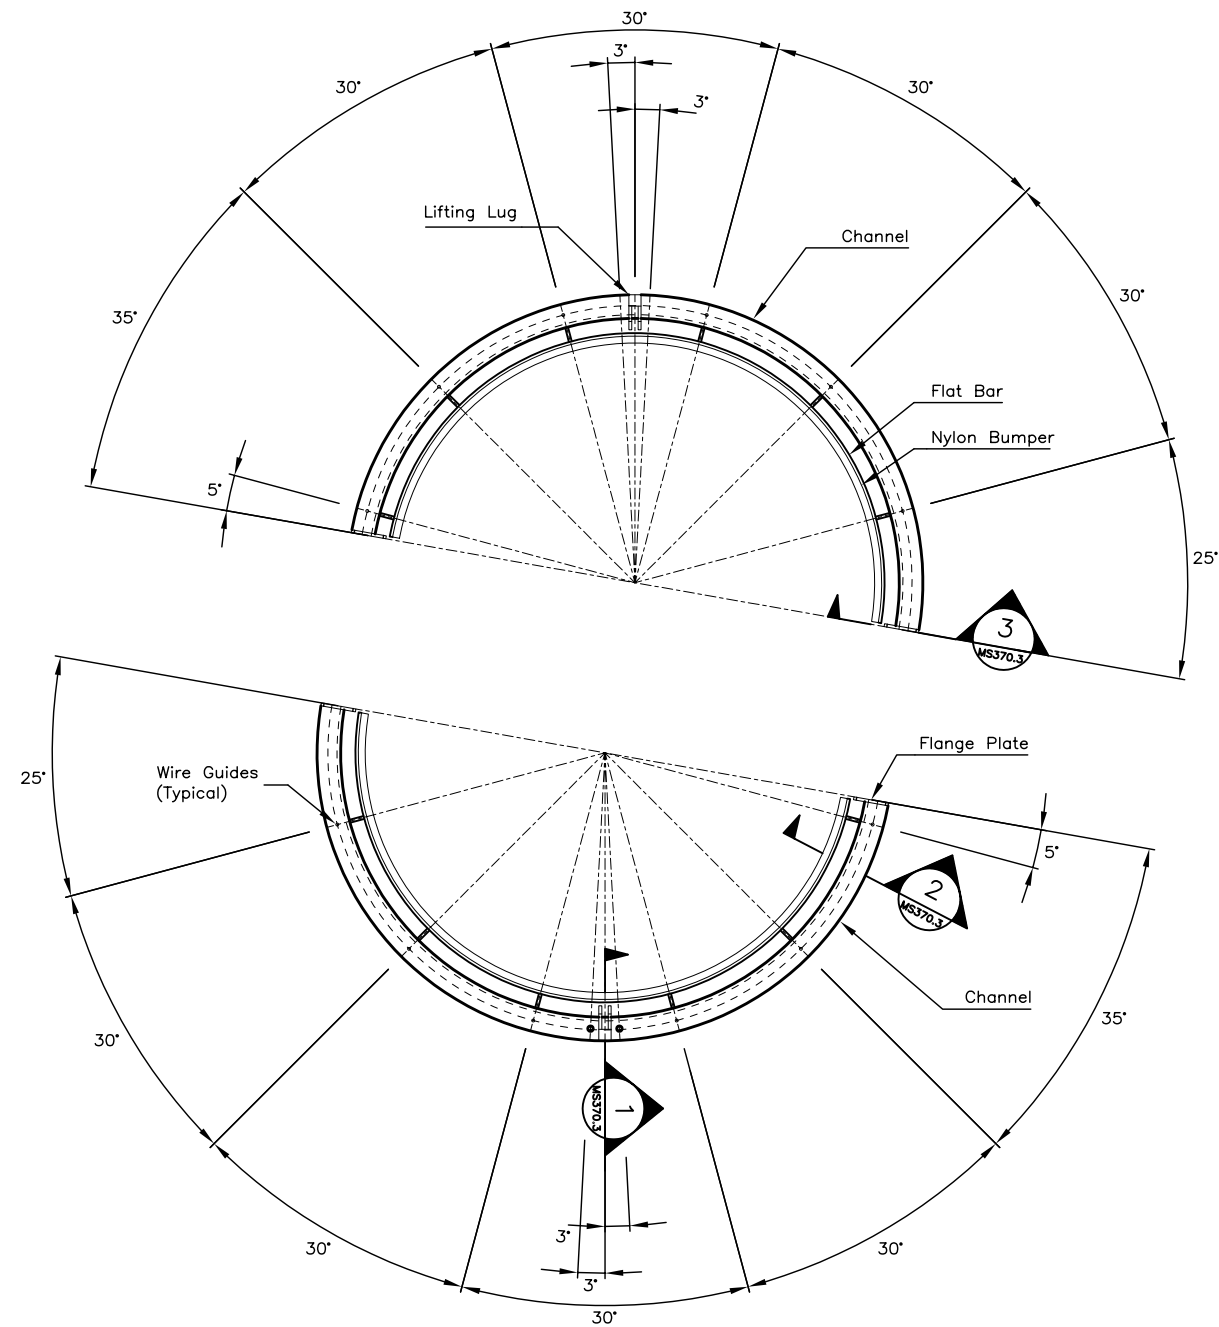


HIGHMAST RING
Overall Dimensions

NOT TO SCALE

No.	Description	Date
J		
I		
H		
G		
F		
E		
D		
C		
B		
A		

REVISION	

HIGHMAST LUMINAIRE RING		
DETAILS		
 BRITISH COLUMBIA	Ministry of Transportation and Highways	Drawing No. MS371.4