


PART 001: JUNCTION BOX
 MATERIAL: 1/8" ALUMINIUM
 SCALE 1:4

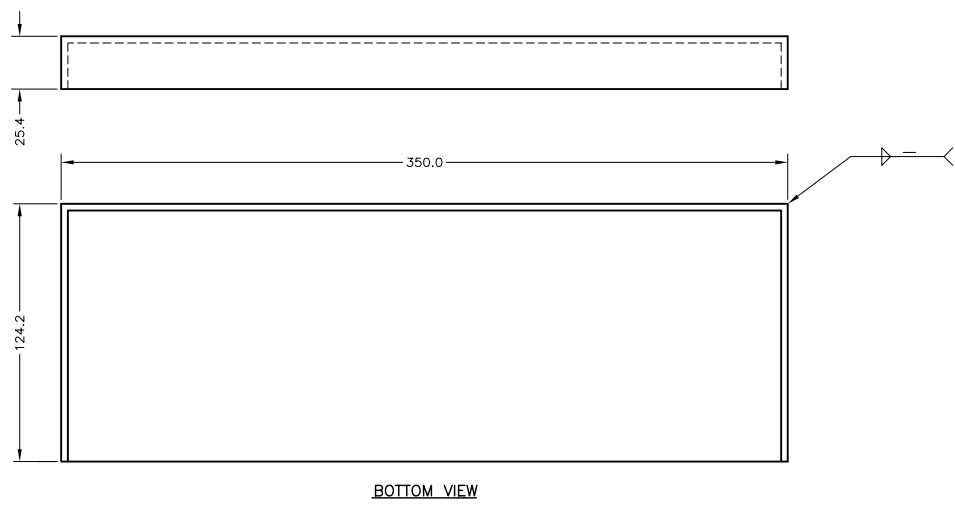

BOTTOM VIEW

DETAIL A
 MATERIAL: 1/8" ALUMINIUM
 SCALE 1:4

**HIGHMAST JUNCTION BOX
 DETAILS**