


MOUNT BREAKERS AND GROUND BARS TO MOUNTING PANEL

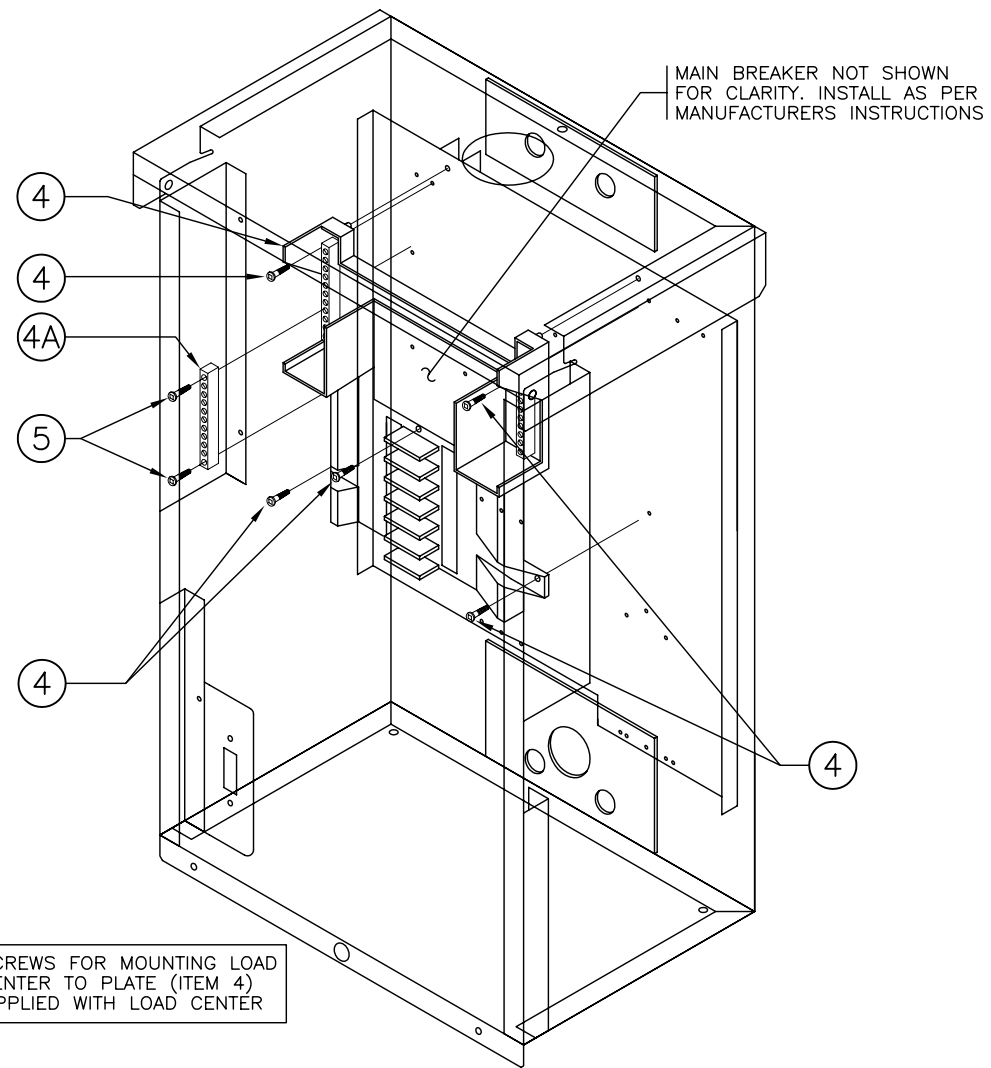

ASSEMBLY VIEW

SEE DRAWING MS400.1 FOR NOTES

NOT TO SCALE

30A-120/240V SERVICE PANEL
DETAILS