


TOP VIEW

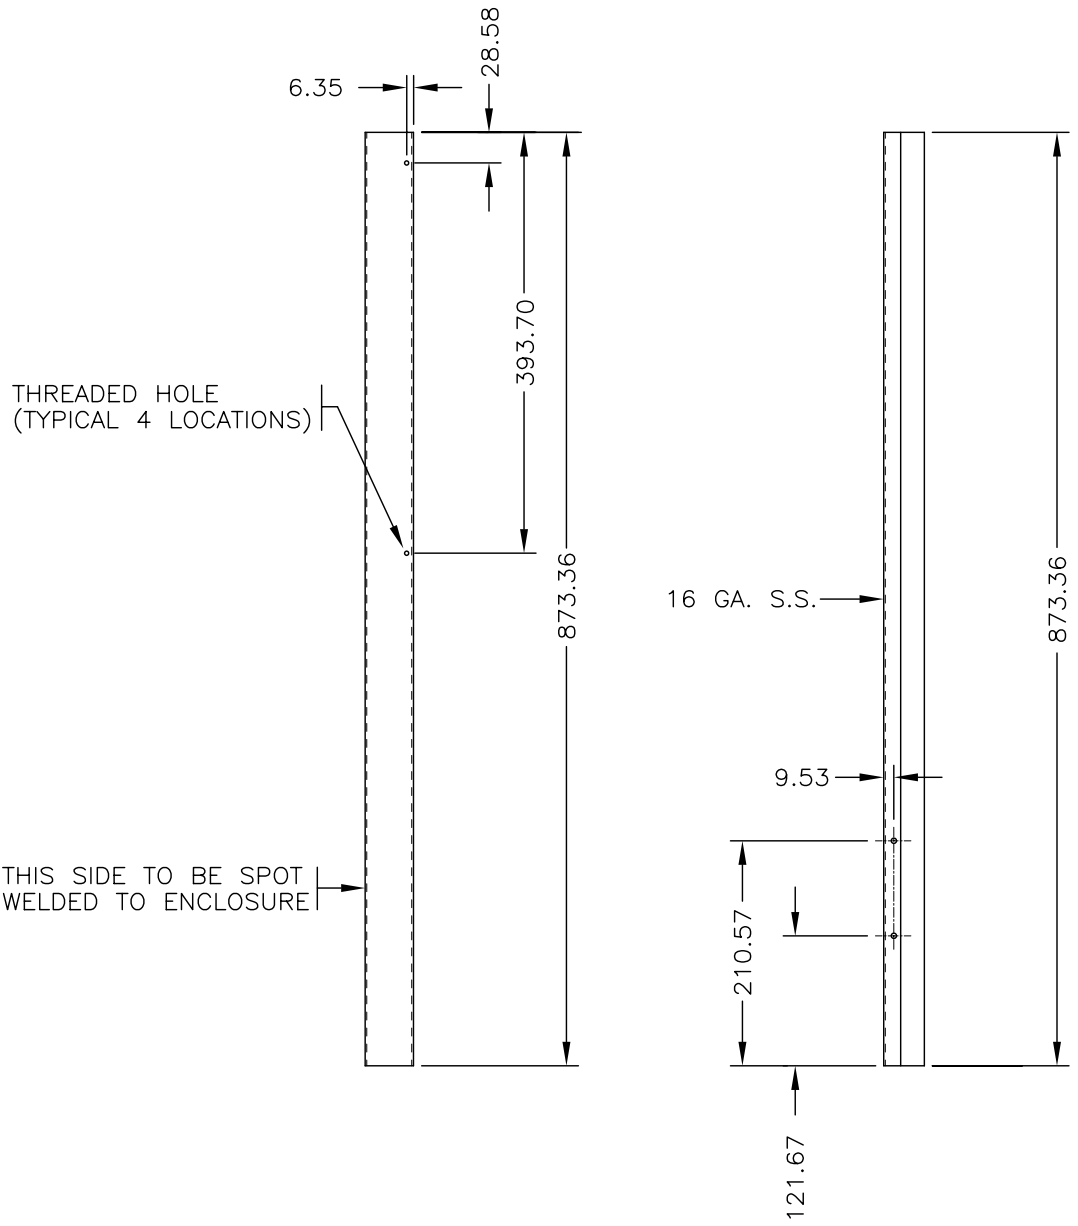

FRONT VIEW

SIDE VIEW

ITEM 1C
(LEFT VERTICAL SUPPORT)

SEE DRAWING MS401.1 FOR NOTES



DIMENSIONS FOR REFERENCE ONLY
MANUFACTURER TO VERIFY FOR PROPER FIT

SCALE 1:7.5

100A-120/240V SERVICE/DISTRIBUTION PANEL
DETAILS