



SIDE VIEW

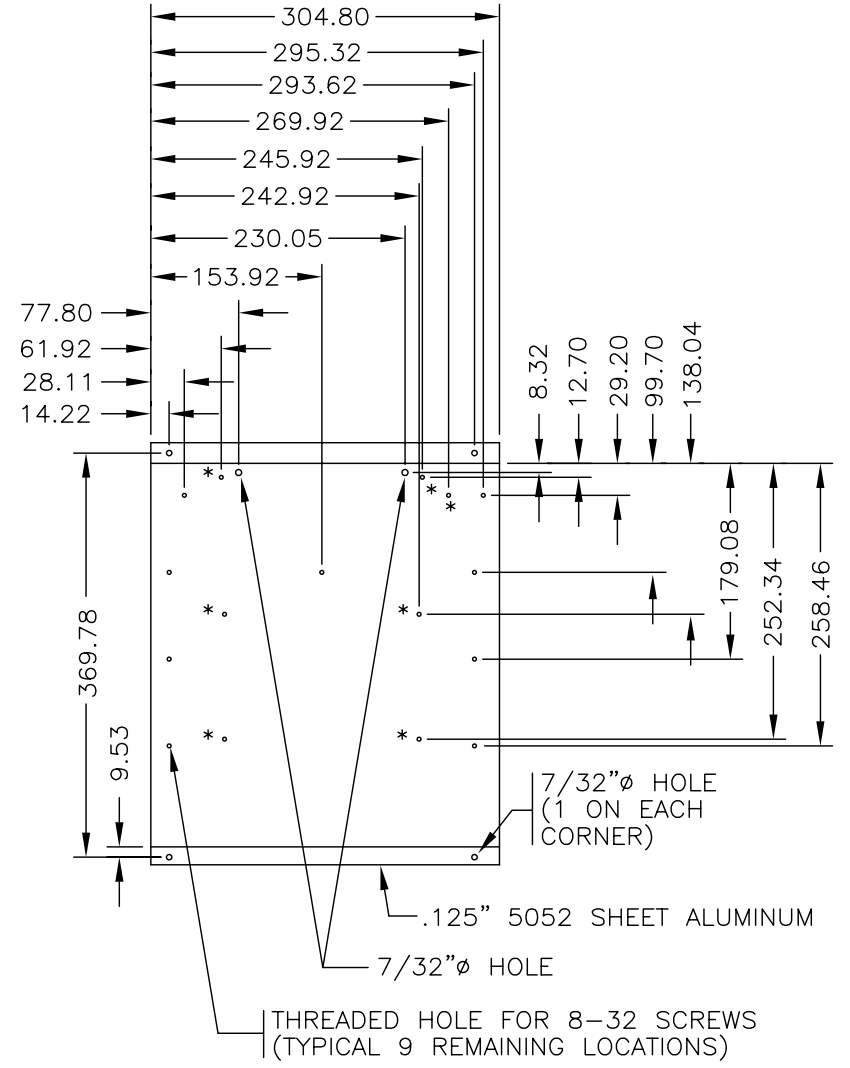

FRONT VIEW

NOTE: 8 HOLES INDICATED WITH AN * SHALL BE THREADED TO SUIT SCREWS SUPPLIED WITH LOAD CENTER

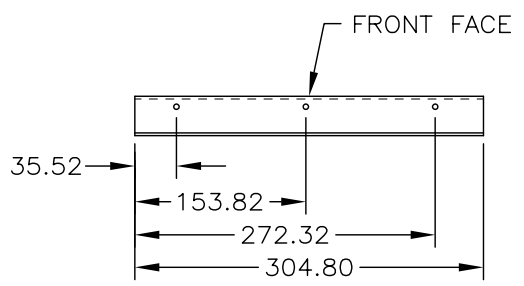

BOTTOM VIEW

ITEM 5

(LOAD CENTER MOUNTING PLATE)

SEE DRAWING MS401.1 FOR NOTES

A DIMENSIONS FOR REFERENCE ONLY
MANUFACTURER TO VERIFY FOR PROPER FIT

SCALE 1:7.5

100A-120/240V SERVICE/DISTRIBUTION PANEL
DETAILS