


SIDE VIEW

FRONT VIEW


ITEM 9  
(BYPASS SWITCH MOUNTING PLATE)

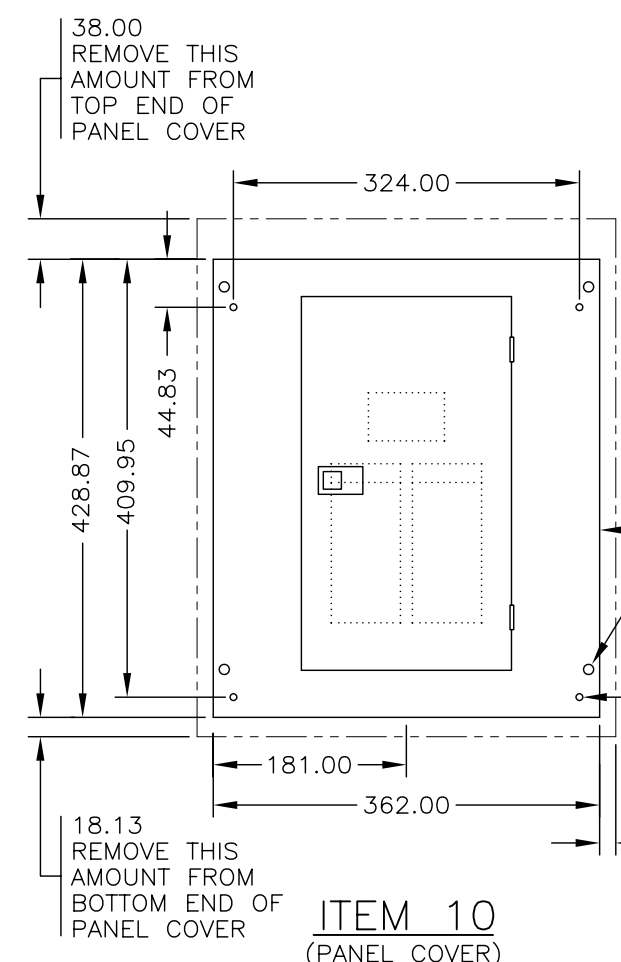


ITEM 10  
(PANEL COVER)

SEE DRAWING MS401.1 FOR NOTES

SCALE 1:7.5

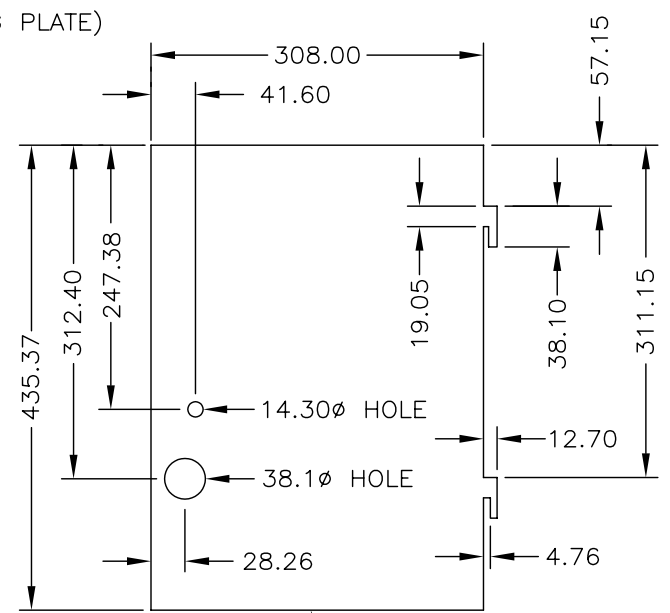

ITEM 11  
(LOWER DOOR)

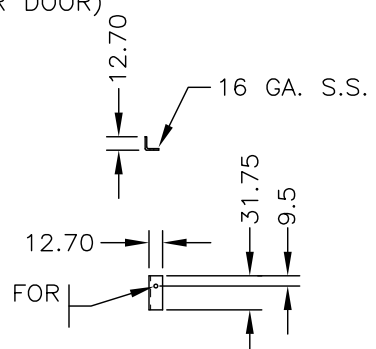

ITEM 11A  
(LOWER DOOR HINGE INSERT)

**A** DIMENSIONS FOR REFERENCE ONLY  
MANUFACTURER TO VERIFY FOR PROPER FIT

100A-120/240V SERVICE/DISTRIBUTION PANEL  
DETAILS