


SECTION A-A

LENGTH TO SUIT x 20 x 3 THICK
NEOPREME GLUED TO THE INSIDE
OF DOOR

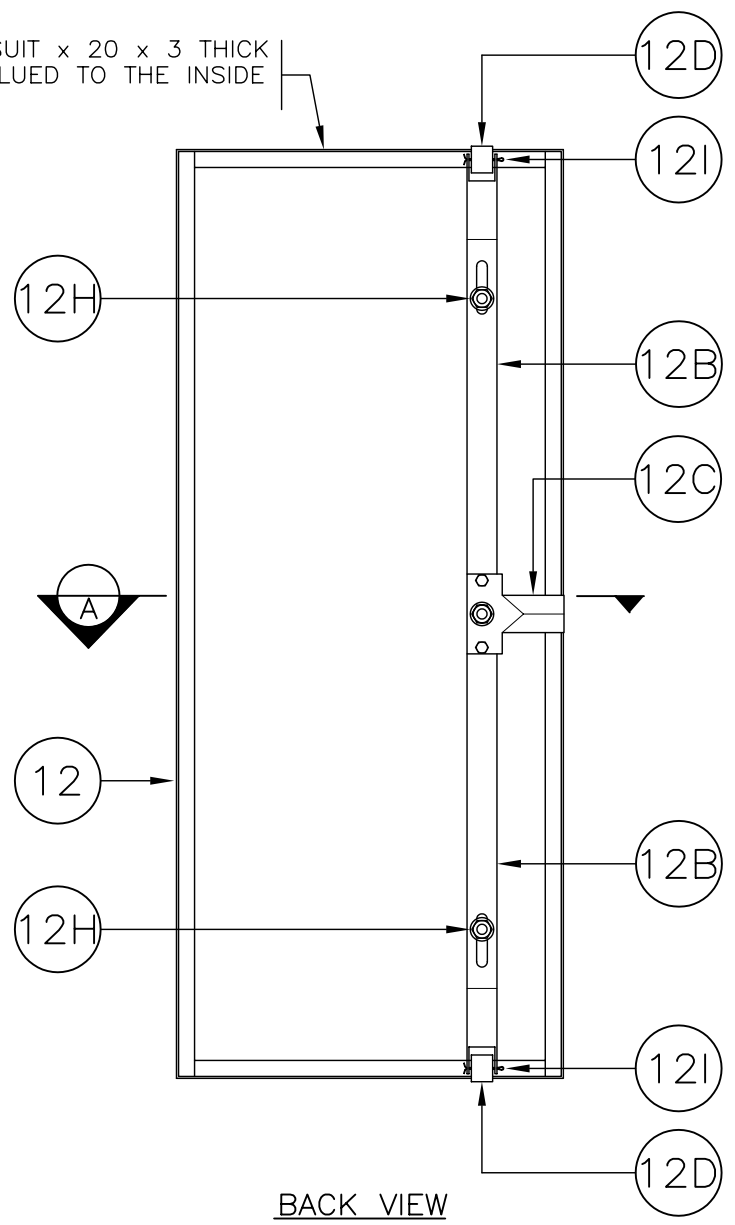

BACK VIEW
ASSEMBLY VIEW
(ENCLOSURE DOOR)

SEE DRAWING MS401.1 FOR NOTES

SCALE 1:7.5

100A-120/240V SERVICE/DISTRIBUTION PANEL
DETAILS