
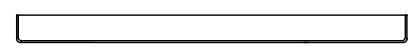


SIDE VIEW

FRONT VIEW

SIDE VIEW

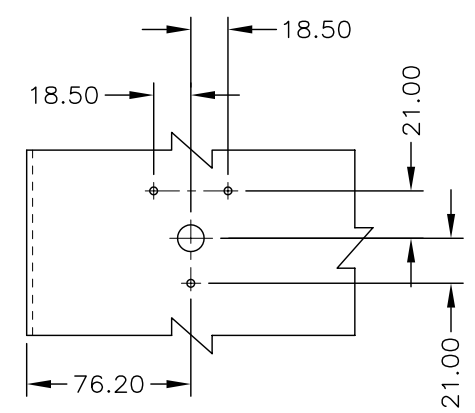

SECTION A-A

ITEM 12
(ENCLOSURE DOOR)

SEE DRAWING MS401.1 FOR NOTES

A DIMENSIONS FOR REFERENCE ONLY
MANUFACTURER TO VERIFY FOR PROPER FIT

SCALE 1:7.5

100A-120/240V SERVICE/DISTRIBUTION PANEL
DETAILS