



ITEM 12E
(TOP DOOR HINGE - CABINET MOUNT)

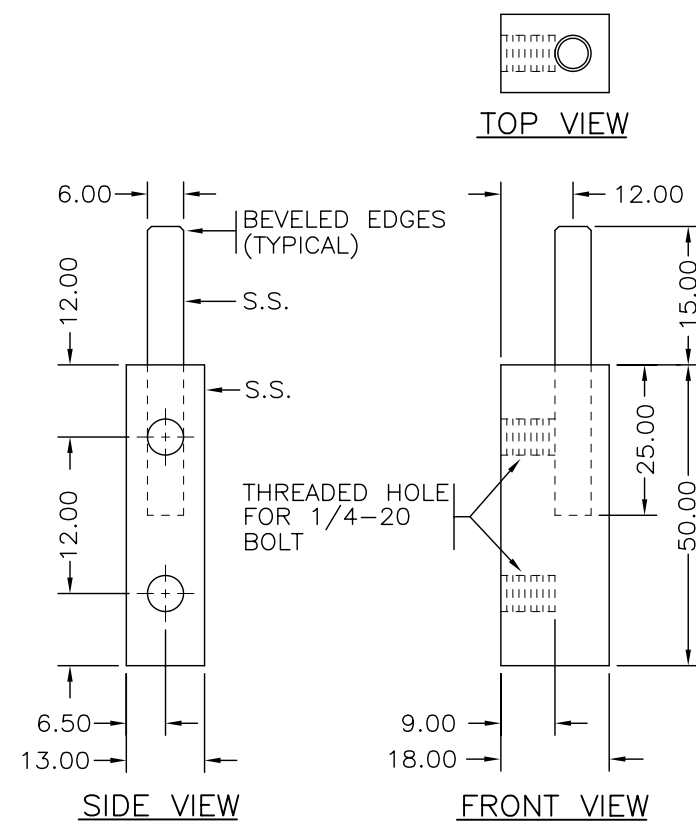

ITEM 12F
(BOTTOM DOOR HINGE - CABINET MOUNT)

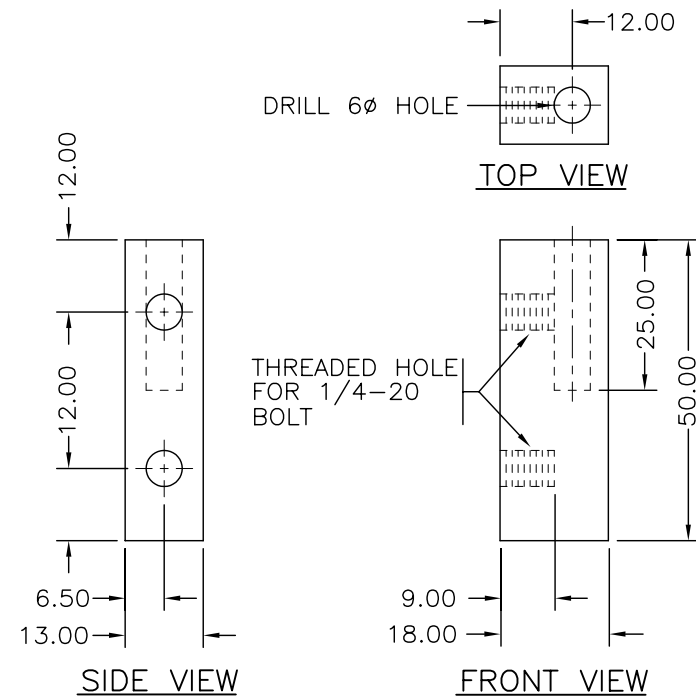

ITEM 12G
(DOOR HINGE - DOOR MOUNT)

SEE DRAWING MS401.1 FOR NOTES

SCALE 1:2.5



DIMENSIONS FOR REFERENCE ONLY
MANUFACTURER TO VERIFY FOR PROPER FIT

100A-120/240V SERVICE/DISTRIBUTION PANEL
DETAILS