



TOP VIEW

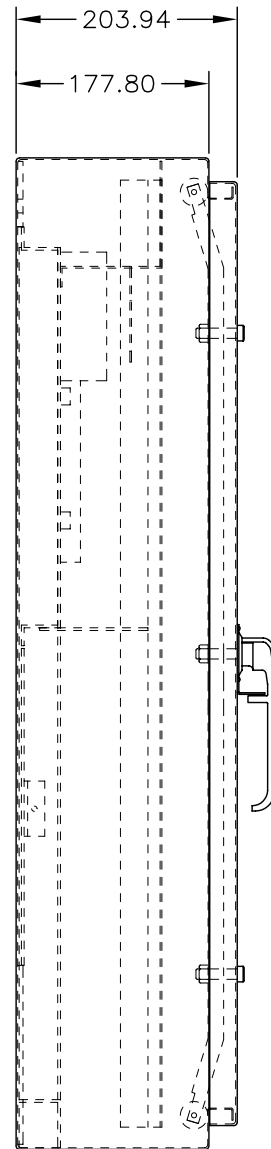

SIDE VIEW

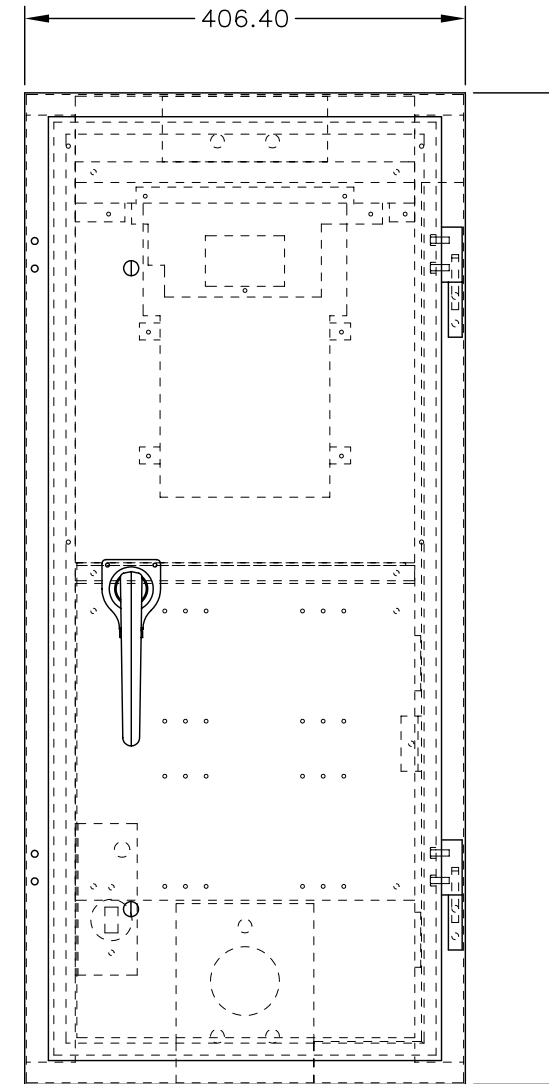

FRONT VIEW

SEE DRAWING MS401.1 FOR NOTES

SCALE 1:7.5

PANEL



DIMENSIONS FOR REFERENCE ONLY  
MANUFACTURER TO VERIFY FOR PROPER FIT

100A-120/240V SERVICE/DISTRIBUTION PANEL  
DETAILS