



TOP VIEW

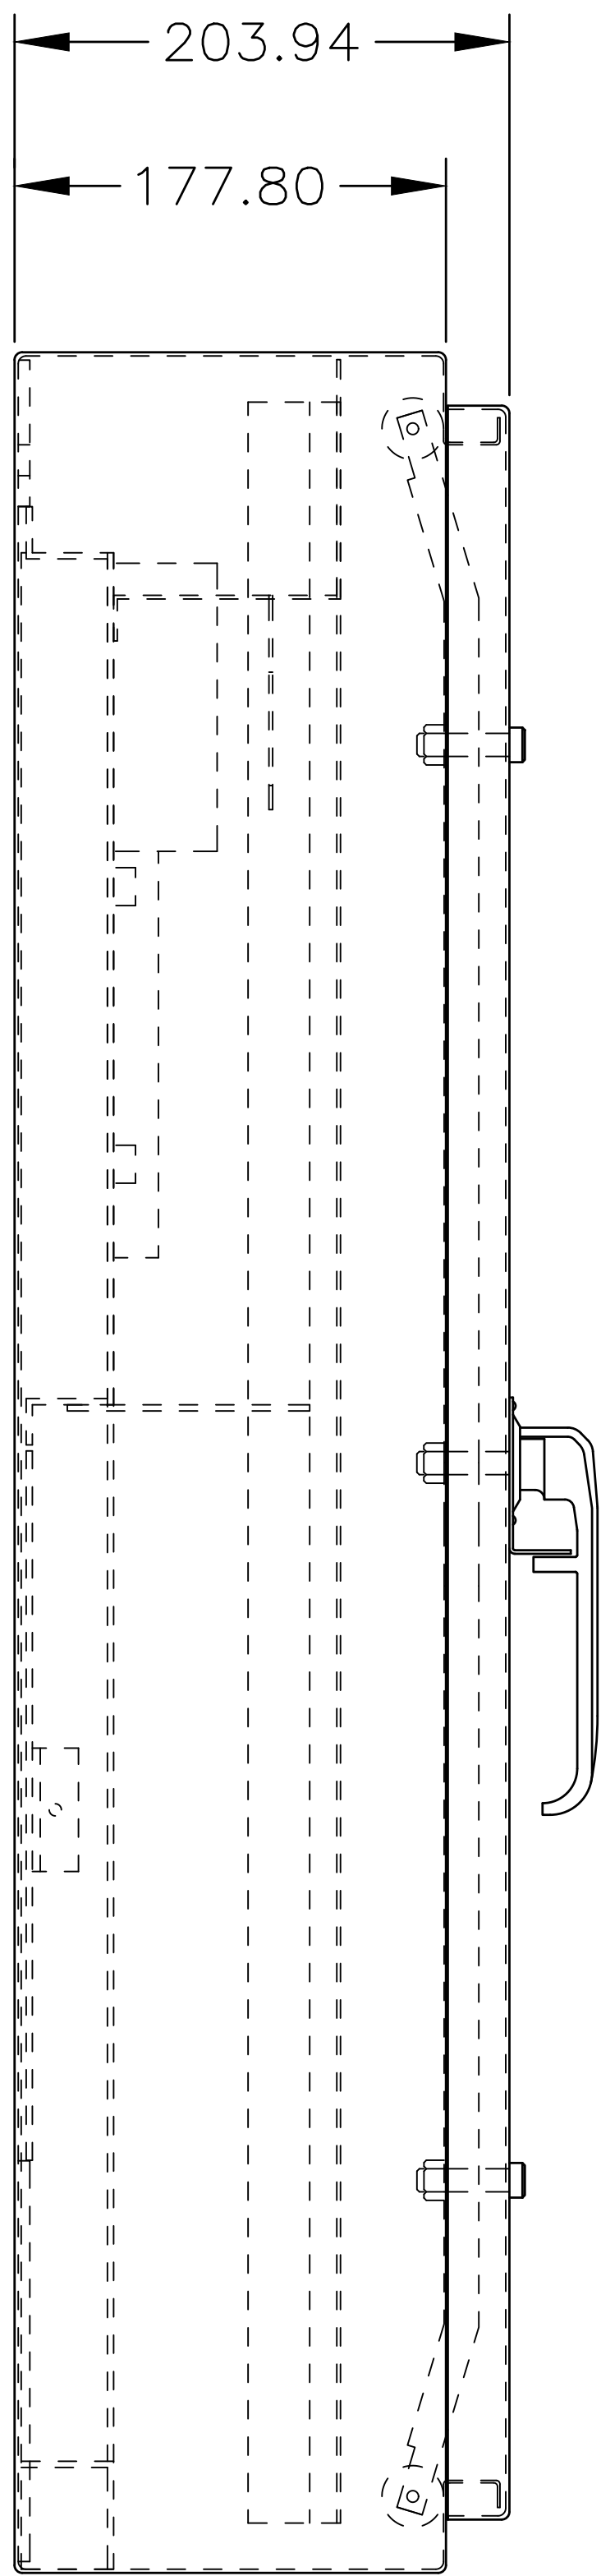


SIDE VIEW

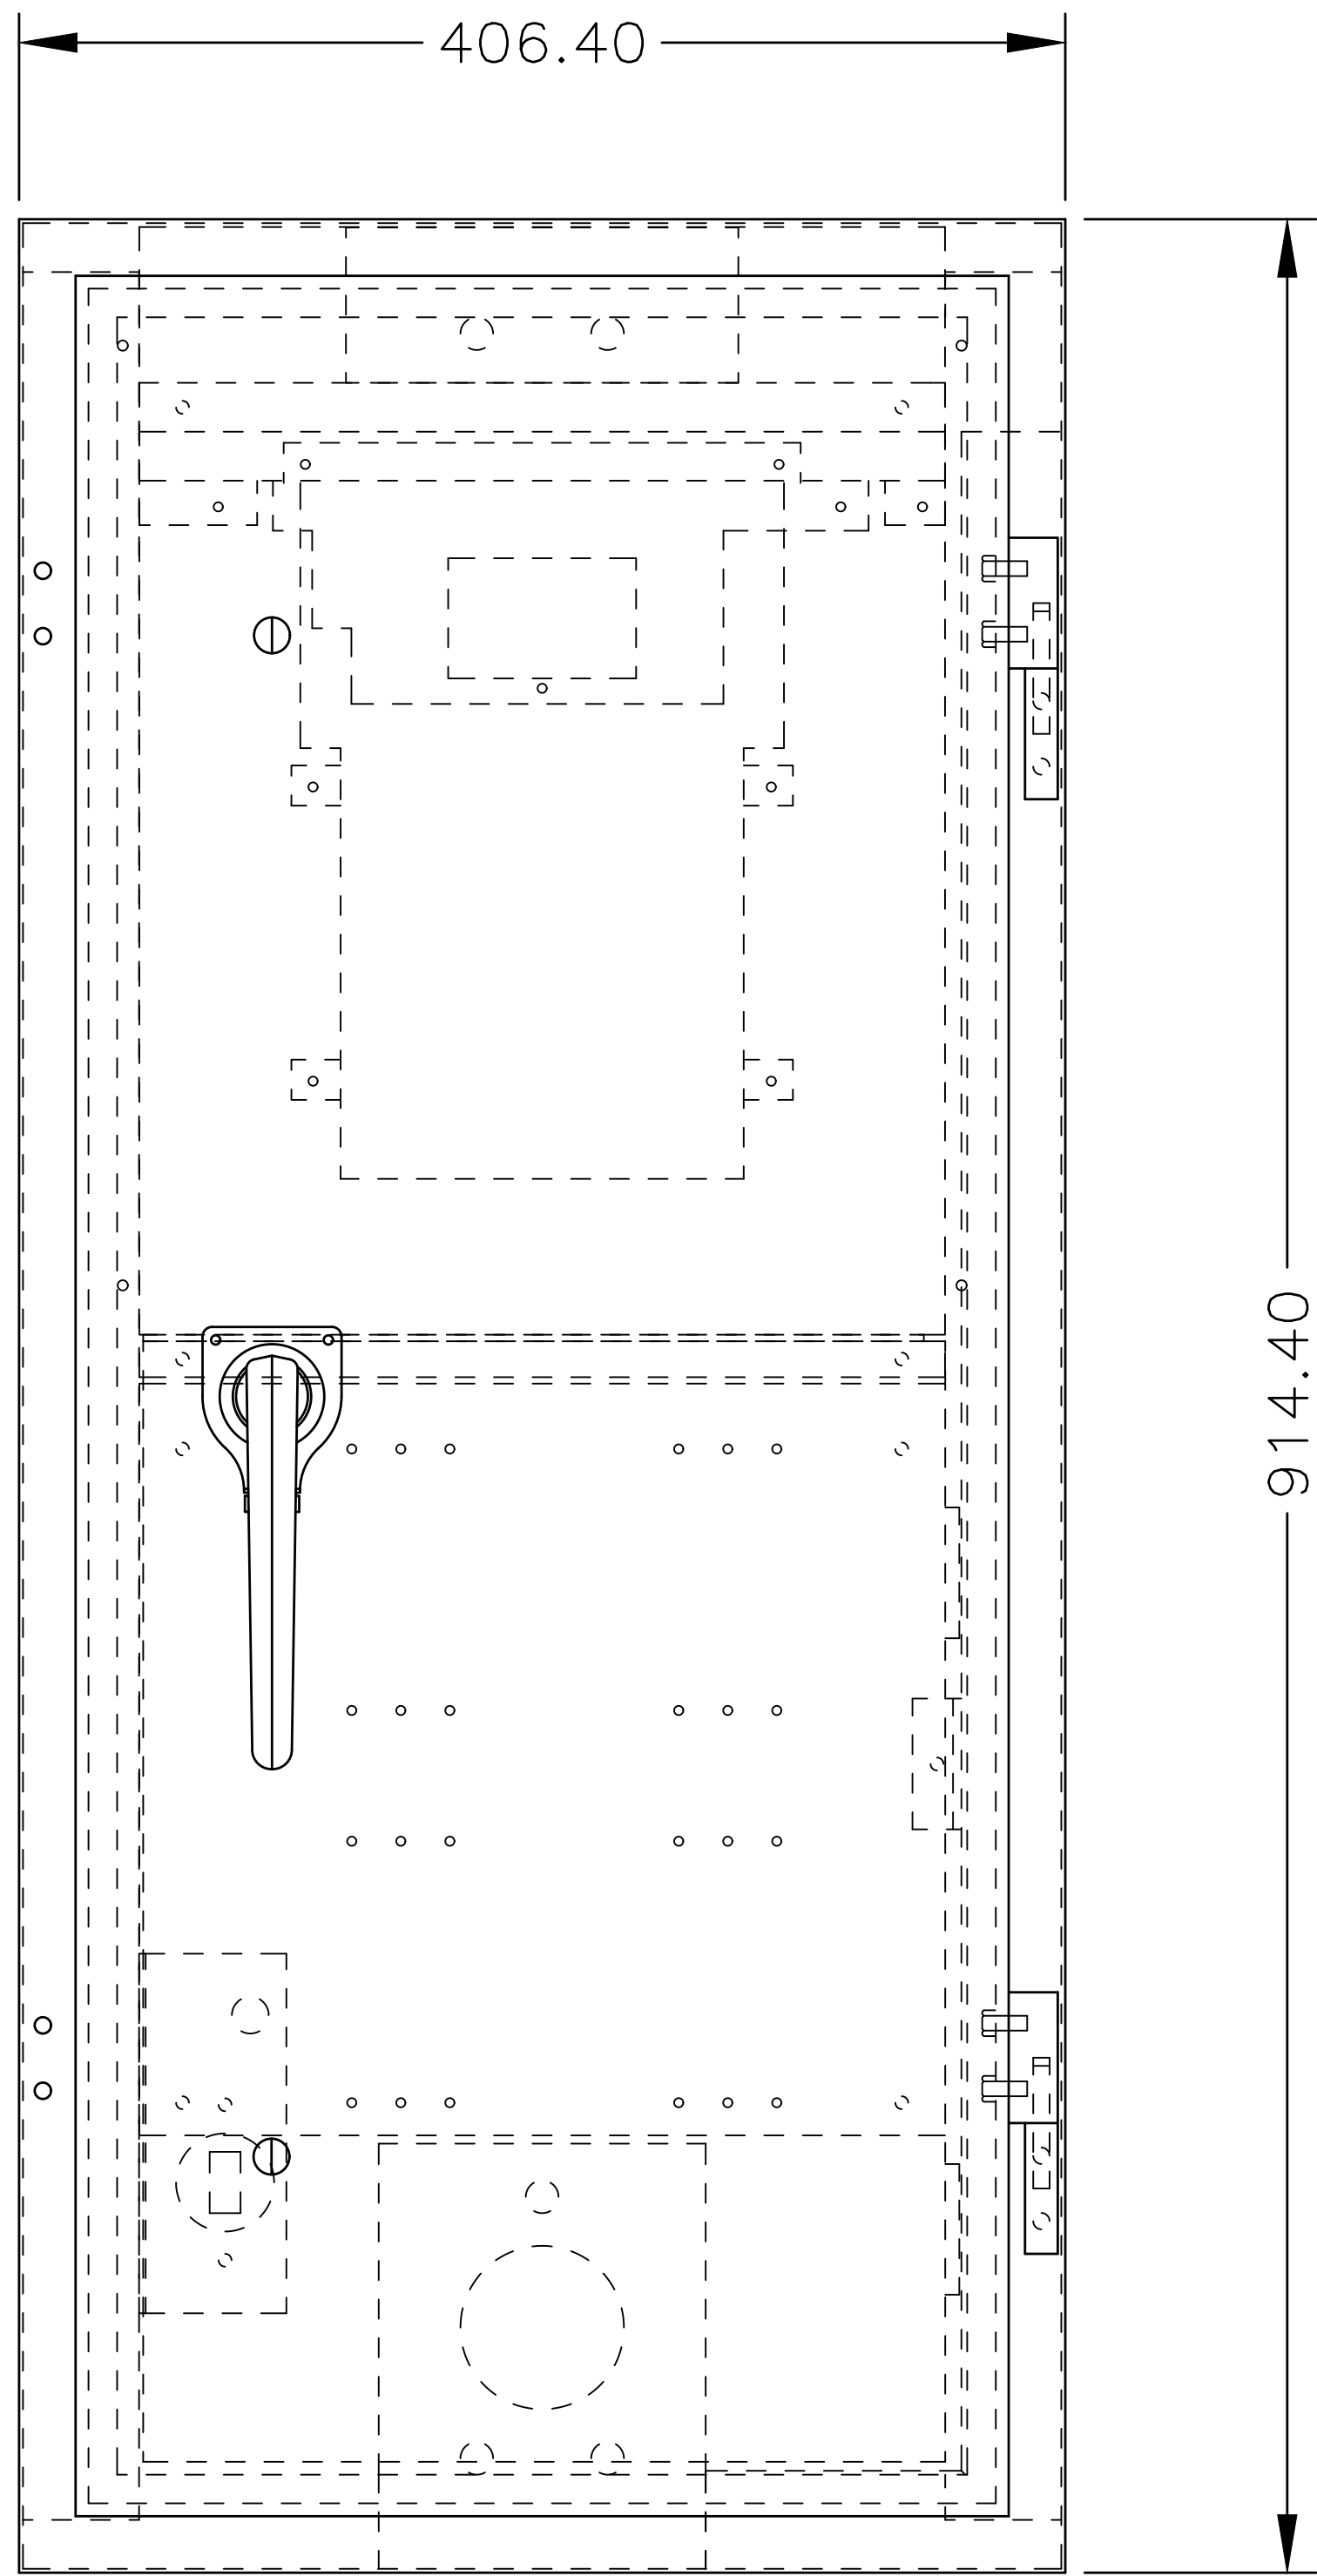

FRONT VIEW

PANEL

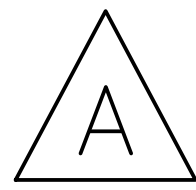

DIMENSIONS FOR REFERENCE ONLY
MANUFACTURER TO VERIFY FOR PROPER FIT

SEE DRAWING MS401.1 FOR NOTES

SCALE 1:7.5

No.	Revision	Date	100A-120/240V SERVICE/DISTRIBUTION PANEL DETAILS	
F			 BRITISH COLUMBIA	Ministry of Transportation and Highways
E				
D				
C				
B				
A	NOTE ADDED	OCT03		SPECIFICATION DRAWING No. MS401.2