


NUT AND STAR WASHER
BETWEEN PANEL ENCLOSURE
AND PLATE
(TYPICAL 4 LOCATIONS)

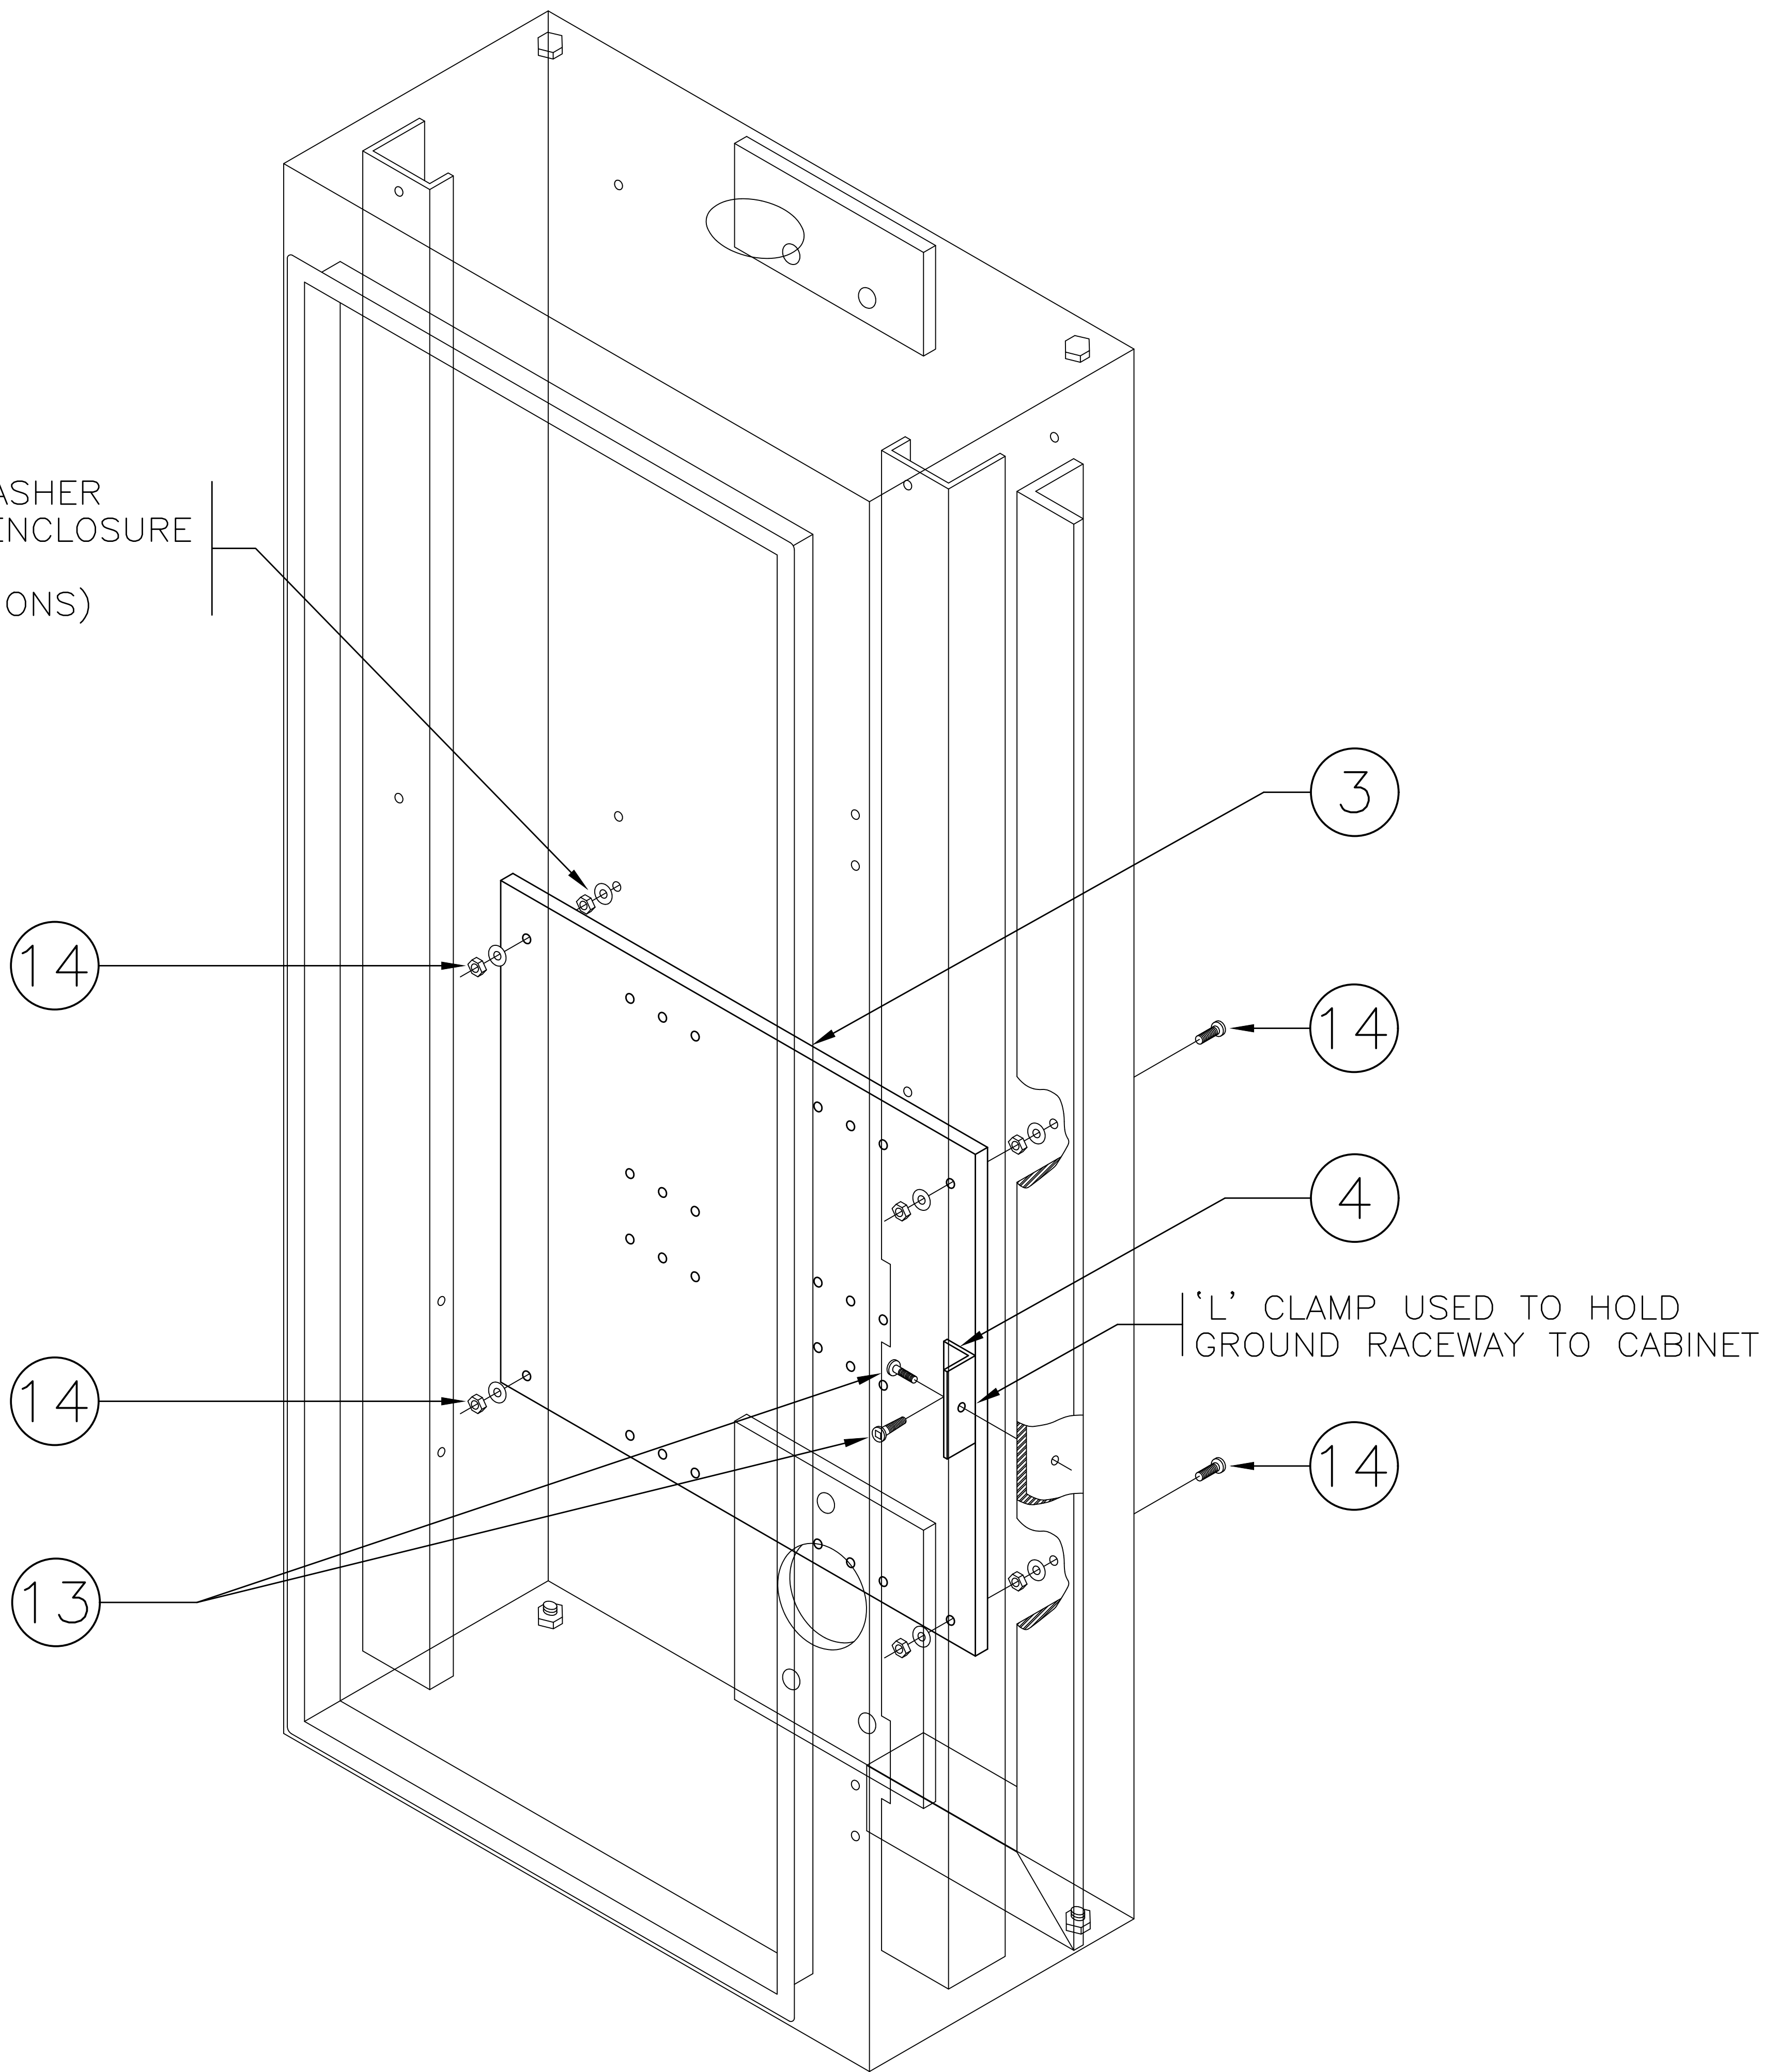

ASSEMBLY VIEW

SEE DRAWING MS401.1 FOR NOTES

NOT TO SCALE

No.	Revision	Date	100A-120/240V SERVICE/DISTRIBUTION PANEL DETAILS	
F				BRITISH COLUMBIA
E				
D				
C				
B				
A				
			Ministry of Transportation and Highways	SPECIFICATION DRAWING No. MS401.7