


TOP VIEW

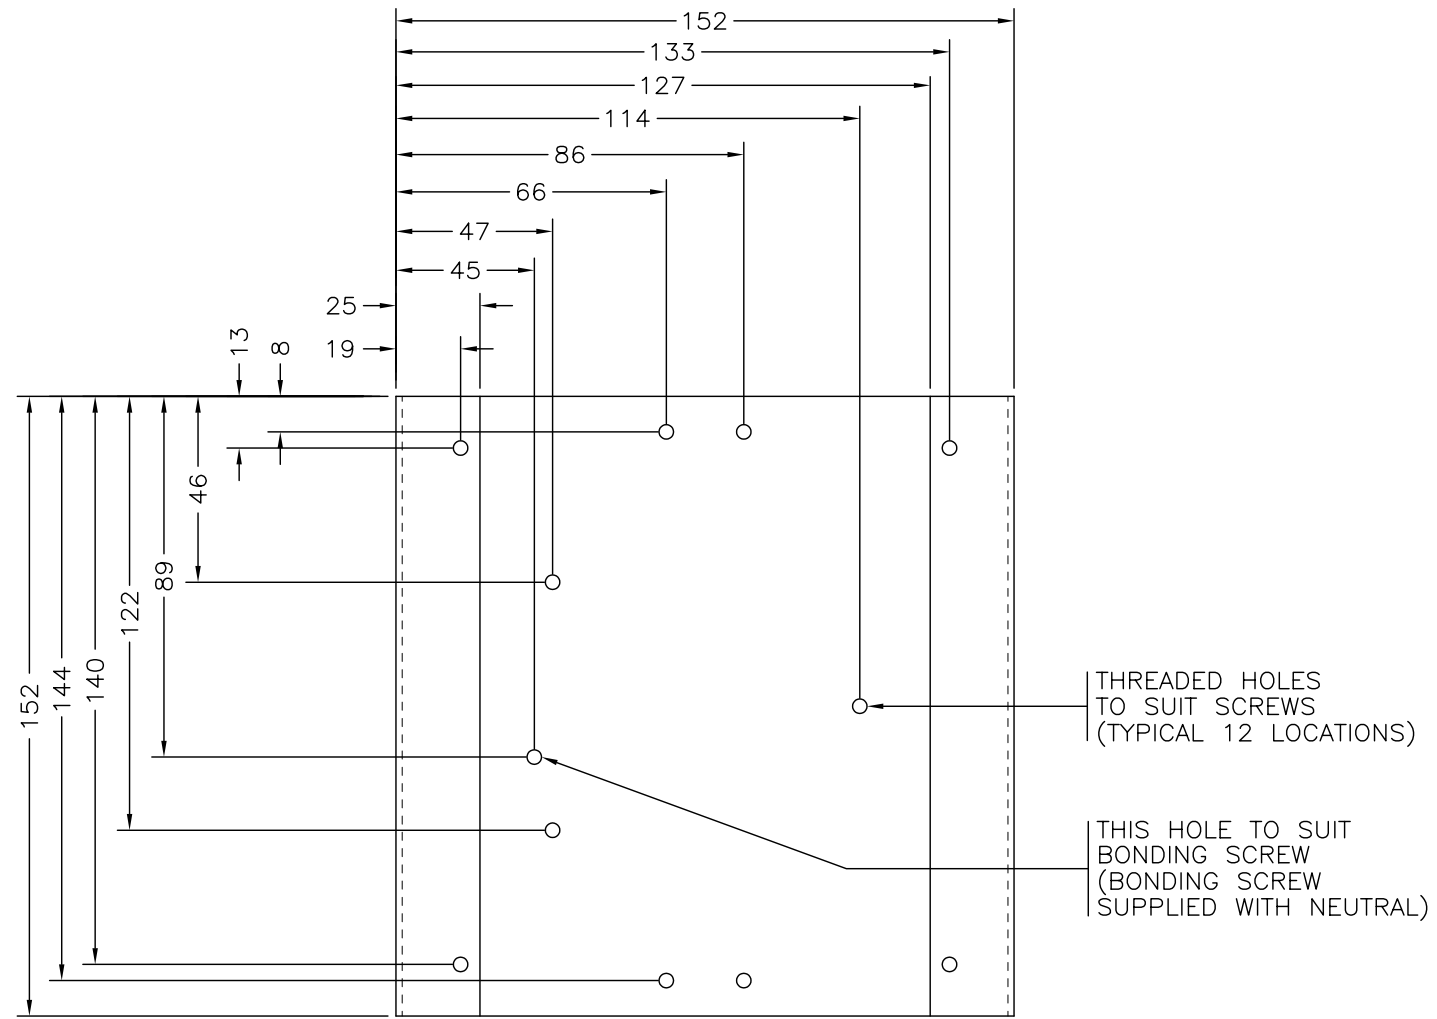

FRONT VIEW

ITEM 1C
(BREAKER MOUNTING PLATE)

SEE DRAWING MS402.1 FOR NOTES



DIMENSIONS FOR REFERENCE ONLY
MANUFACTURER TO VERIFY FOR PROPER FIT

SCALE 1:2

100A-120/240V SERVICE DISCONNECT PANEL
DETAILS