


FRONT VIEW

ITEM 3
(BREAKER COVER PLATE)
1:4

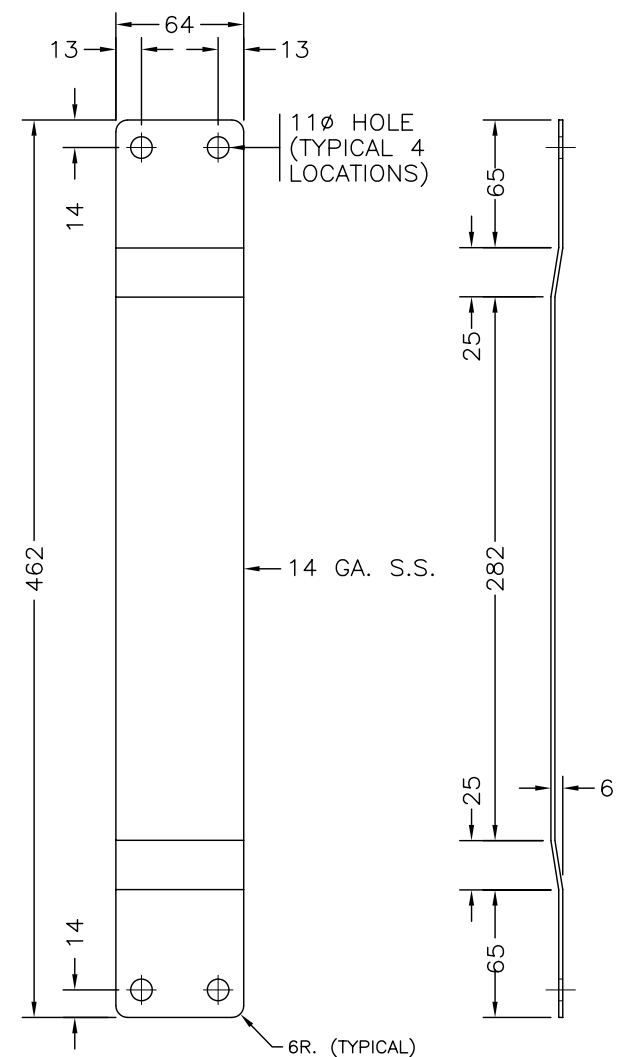

FRONT VIEW

SIDE VIEW

ITEM 1D
(PANEL MOUNTING BRACKET)
1:4

SEE DRAWING MS402.1 FOR NOTES



DIMENSIONS FOR REFERENCE ONLY
MANUFACTURER TO VERIFY FOR PROPER FIT

100A-120/240V SERVICE DISCONNECT PANEL
DETAILS