


MOUNT BREAKERS, SOLID NEUTRAL
LUG AND GROUND BAR TO PLATE

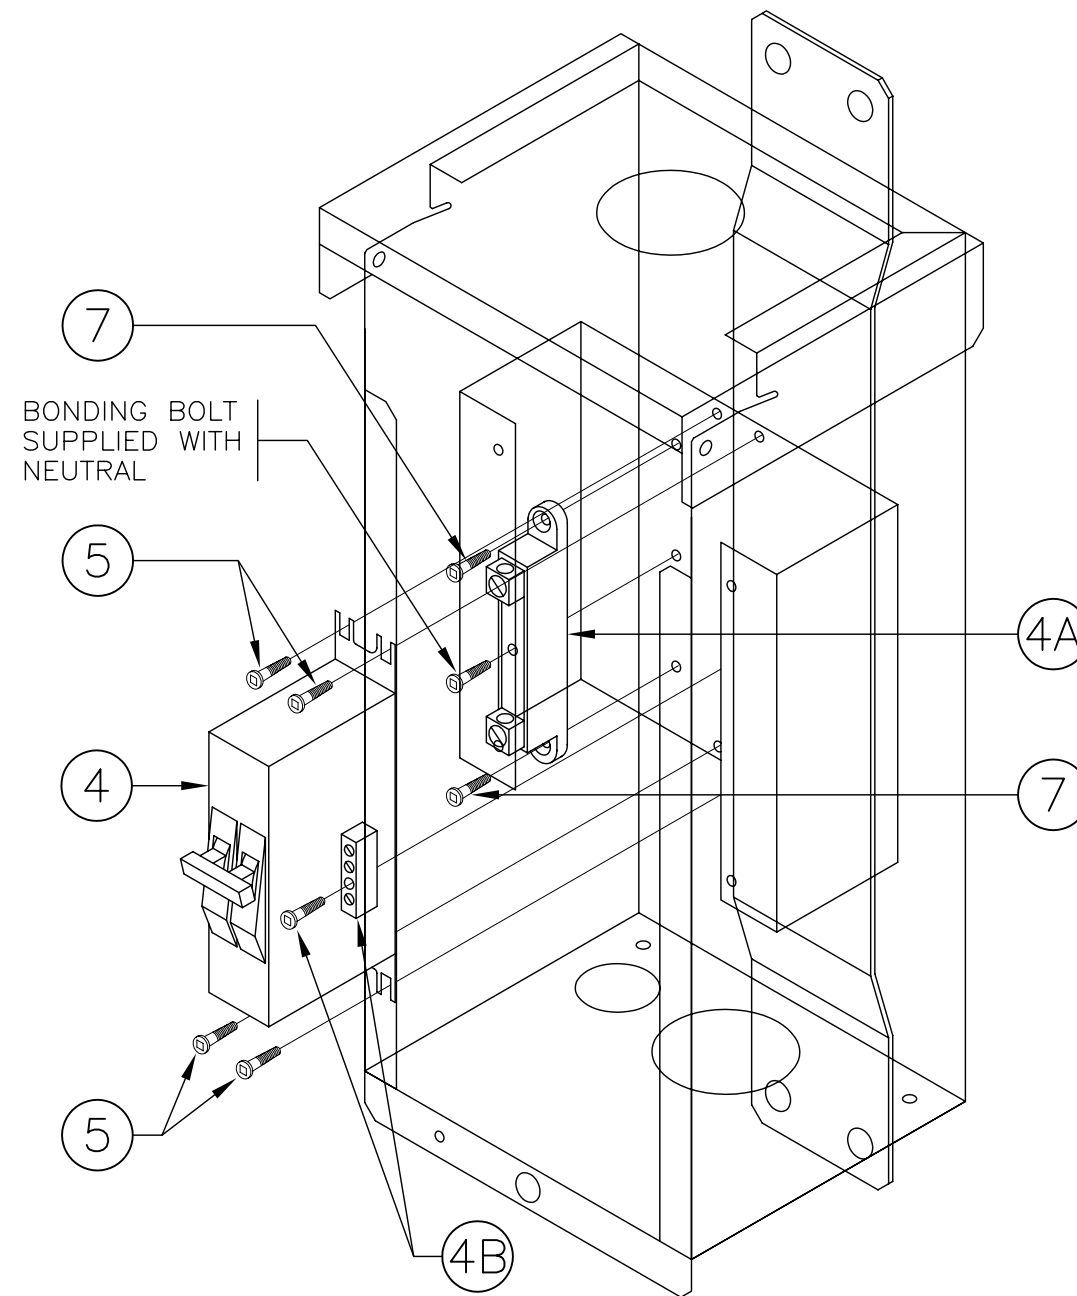

ASSEMBLY VIEW

SEE DRAWING MS402.1 FOR NOTES

NOT TO SCALE

100A-120/240V SERVICE DISCONNECT PANEL
DETAILS