


SIDE VIEW

FRONT VIEW

NOTE: 4 HOLES INDICATED WITH AN * SHALL BE THREADED TO SUIT SCREWS SUPPLIED WITH LOAD CENTER

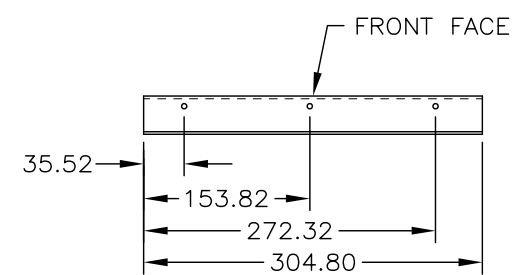

BOTTOM VIEW

ITEM 5

(LOAD CENTER MOUNTING PLATE)

SEE DRAWING MS403.1 FOR NOTES



DIMENSIONS FOR REFERENCE ONLY
MANUFACTURER TO VERIFY FOR PROPER FIT

SCALE 1:7.5

100A-120/208V SERVICE/DISTRIBUTION PANEL
DETAILS