



TOP VIEW

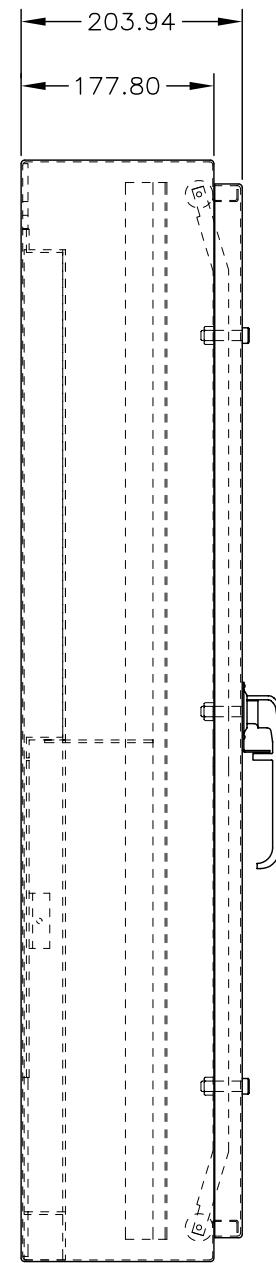

SIDE VIEW

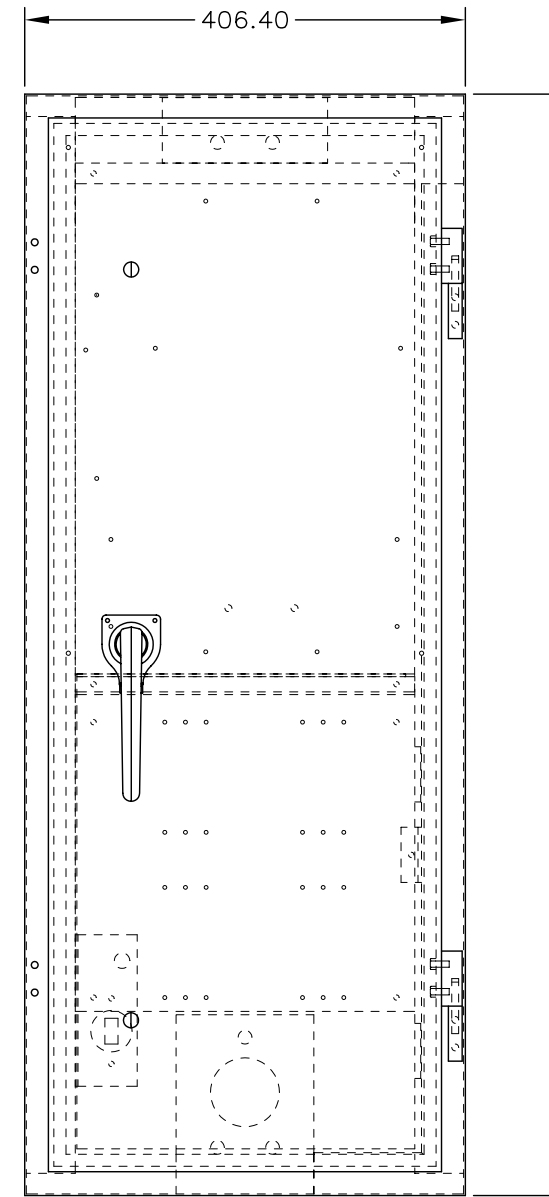

FRONT VIEW

PANEL

SEE DRAWING MS403.1 FOR NOTES

SCALE 1:7.5



DIMENSIONS FOR REFERENCE ONLY  
MANUFACTURER TO VERIFY FOR PROPER FIT

100A-120/208V SERVICE/DISTRIBUTION PANEL  
DETAILS

Xref ..\msbase1

NOTE ADDED

OCT03

MS403.2