


NUT AND STAR WASHER
BETWEEN PANEL ENCLOSURE
AND LOAD CENTER
(TYPICAL 4 LOCATIONS)

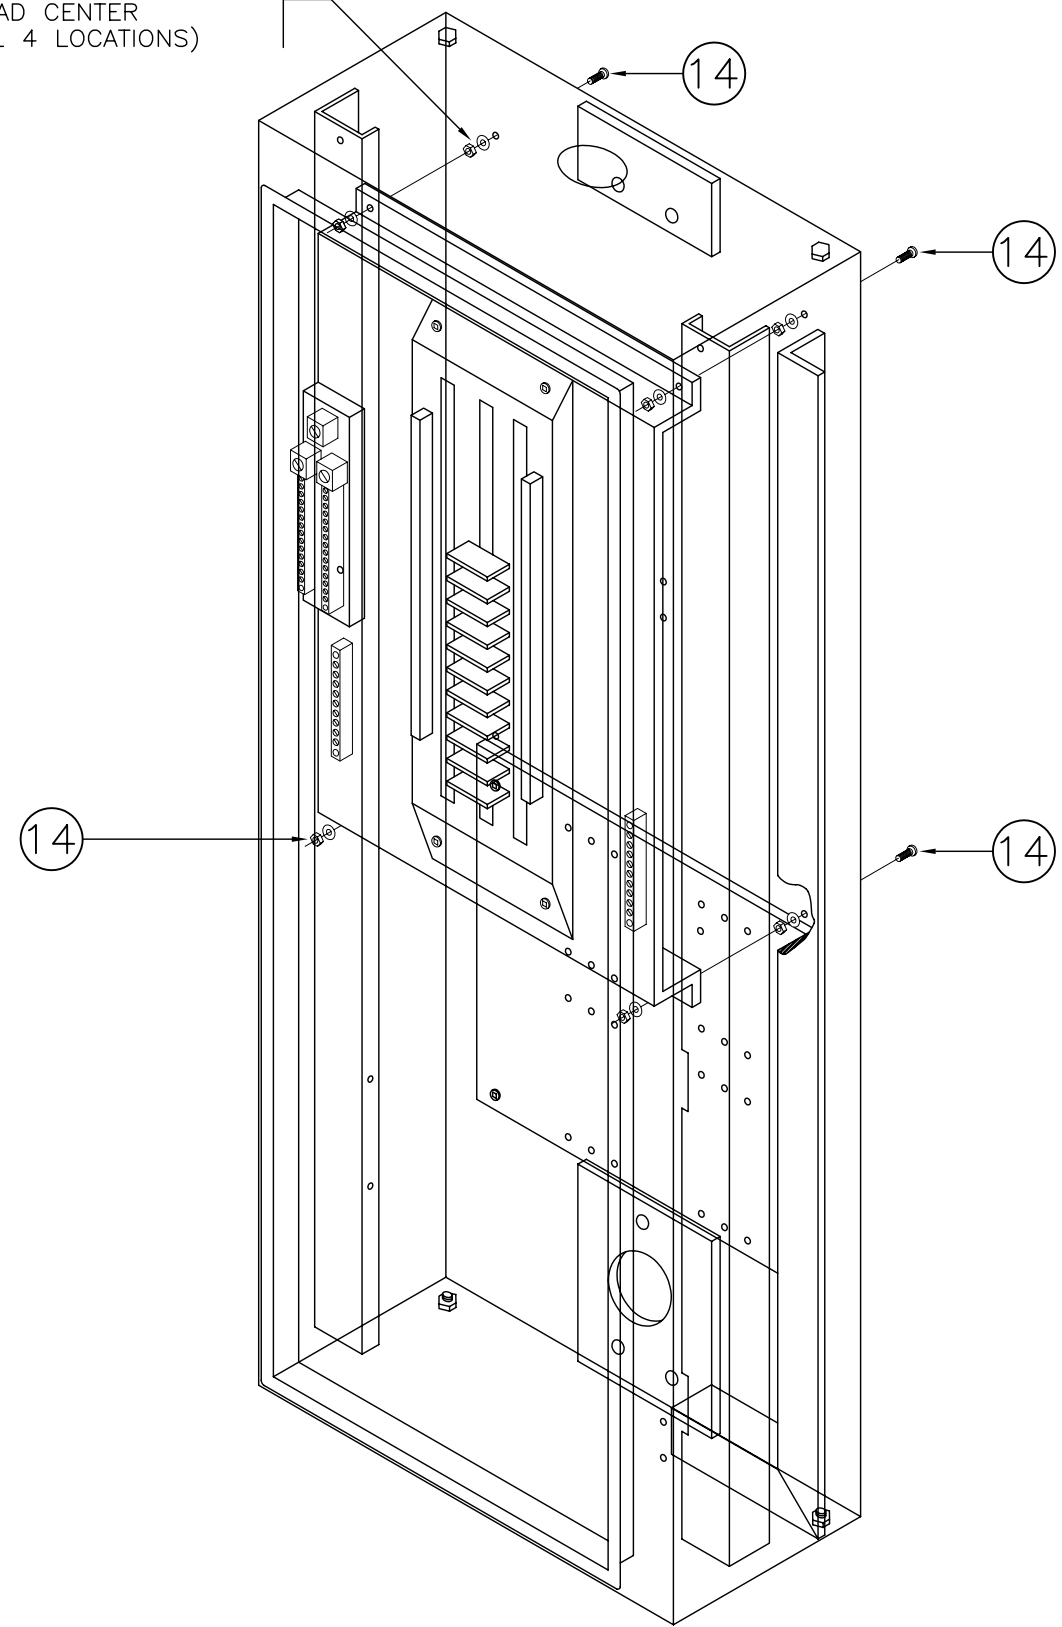

ASSEMBLY VIEW

SEE DRAWING MS403.1 FOR NOTES

NOT TO SCALE

100A-120/208V SERVICE/DISTRIBUTION PANEL
DETAILS