


100W H.P.S. TYPE A SIGN LUMINAIRE (FLOOD LIGHT W/ FLAT LENS) (SN1784)
175W M.V. TYPE A SIGN LUMINAIRE (FLOOD LIGHT W/ FLAT LENS) (SN1784A)
250W M.V. TYPE A SIGN LUMINAIRE (FLOOD LIGHT W/ FLAT LENS) (SN1784B)

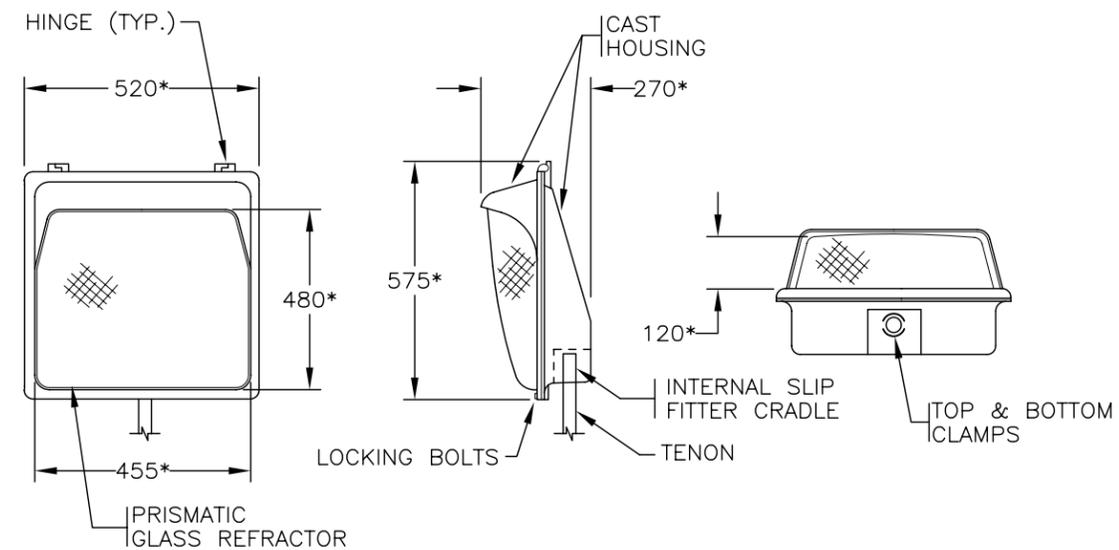

250W M.V. TYPE B SIGN LUMINAIRE (REFRACTOR STYLE)
 (SN1783)

NOTES

1. SEE MATERIAL STANDARD SPECIFICATIONS SECTION 501 – LUMINAIRES FOR ADDITIONAL INFORMATION.
2. MINIMUM SIZES SHOWN ABOVE.
3. ALL DIMENSIONS ARE IN MILLIMETRES.
4. 'SN' DENOTES MINISTRY STOCK NUMBER.
5. * DIMENSIONS WILL VARY DEPENDING ON TYPE OF LUMINAIRE.
6. ALTERNATIVE HOUSING DESIGNS AND TENON ATTACHMENT DETAILS MUST BE APPROVED BY THE MINISTRY.

NOT TO SCALE

SIGN LUMINAIRES – DETAILS