




SLIP FITTER - TOP VIEW

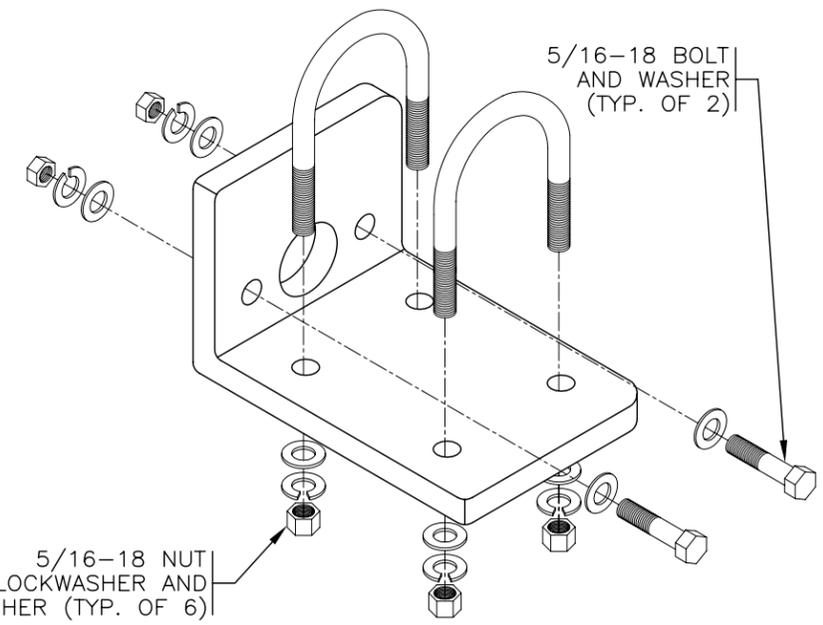

ISOMETRIC ASSEMBLY DETAIL
(SUPPLIED PRE-ASSEMBLED)

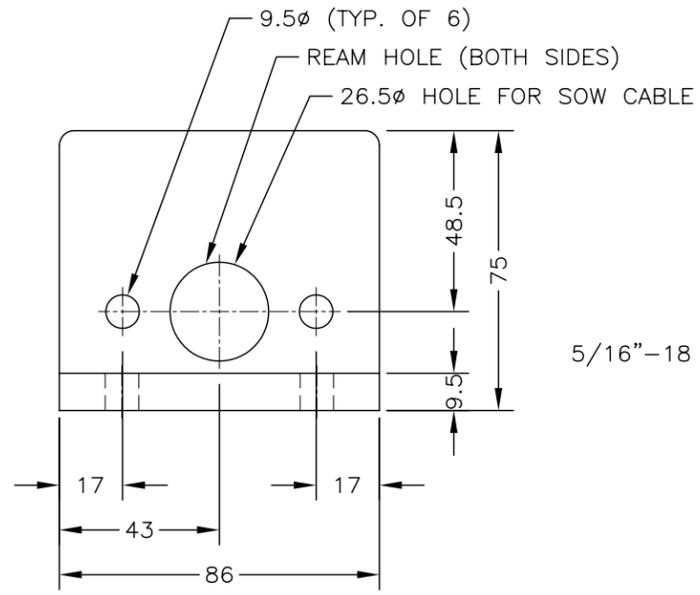

SLIP FITTER - FRONT VIEW

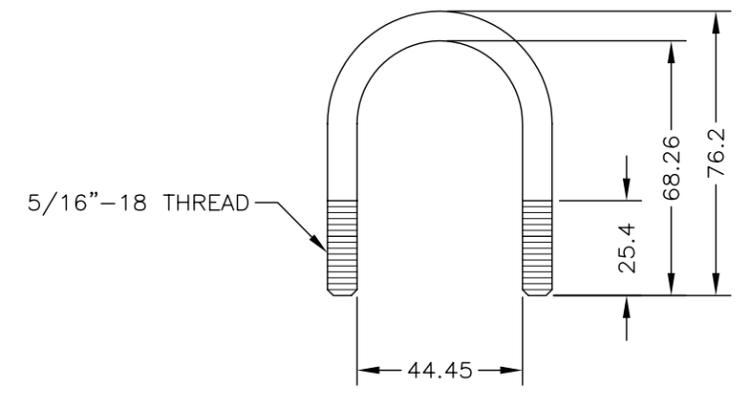

U-BOLT DETAIL

NOTES

1. THE BRACKET SHALL BE FREE OF OIL, GREASE, WELDING SLAG, PAINT, VARNISH, RUST, OR ANTI-SPATTER COMPOUNDS PRIOR TO GALVANIZING.
2. ANY SHARP EDGES CAUSED BY GALVANIZING DRIPPINGS SHALL BE FILED SMOOTH AND COATED WITH AN APPROVED COLD GALVANIZING COMPOUND.
3. THE BRACKET SHALL BE HOT-DIPPED GALVANIZED AFTER FABRICATION IN ACCORDANCE WITH CAN/CSA G164M, TABLE 1.
4. BOLTS, U-BOLT, NUTS, AND WASHERS SHALL BE TYPE 18-8 OR 316 STAINLESS STEEL.

NOT TO SCALE

SLIP FITTER - DETAILS