


STAINLESS STEEL WASHER DETAIL

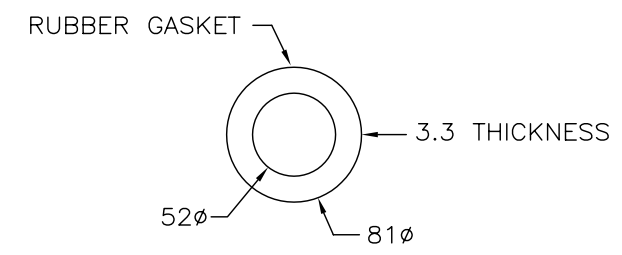

RUBBER GASKET DETAIL

SINGLE ARM BRACKET (TUBULAR)  
(SN1666)

SEE DRAWING MS625.1 FOR NOTES.

NOT TO SCALE

TRAFFIC SIGNAL MOUNTING HARDWARE  
SINGLE ARM TUBULAR BRACKET DETAILS