



RIGHT SIDE VIEW

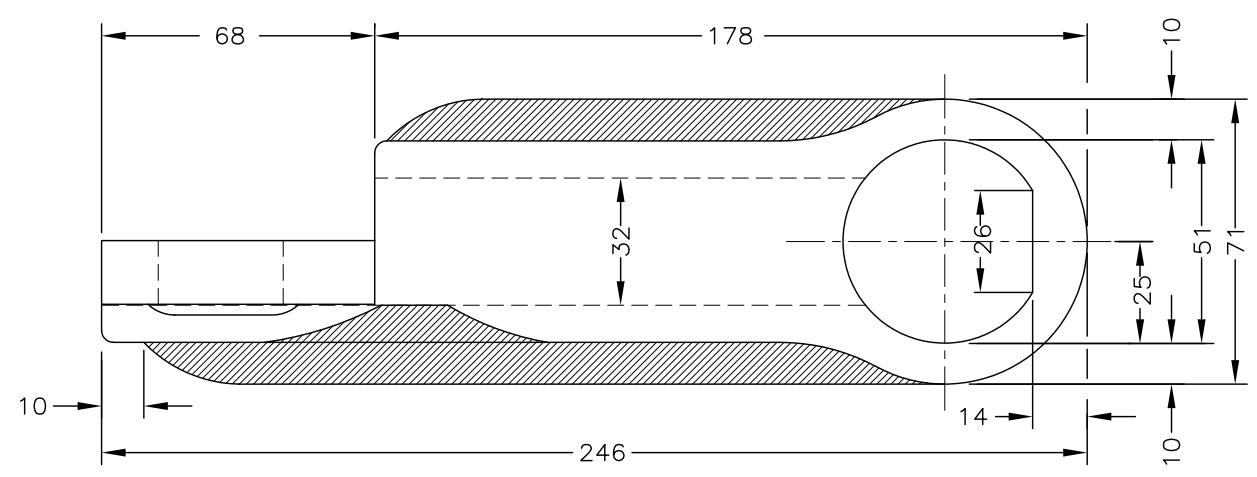

TOP VIEW

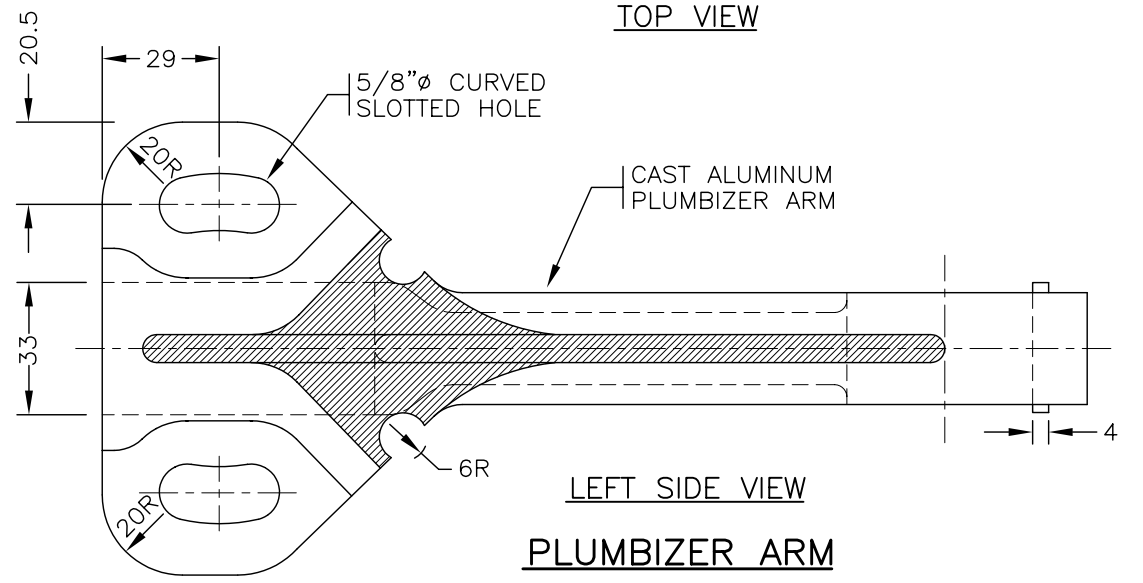

LEFT SIDE VIEW
PLUMBIZER ARM

SEE DRAWING MS626.1 FOR ADDITIONAL NOTES.

NOT TO SCALE

TRAFFIC SIGNAL MOUNTING HARDWARE
MID SPAN – PLUMBIZER DETAILS