




CAST ALUMINUM WASHER DETAIL

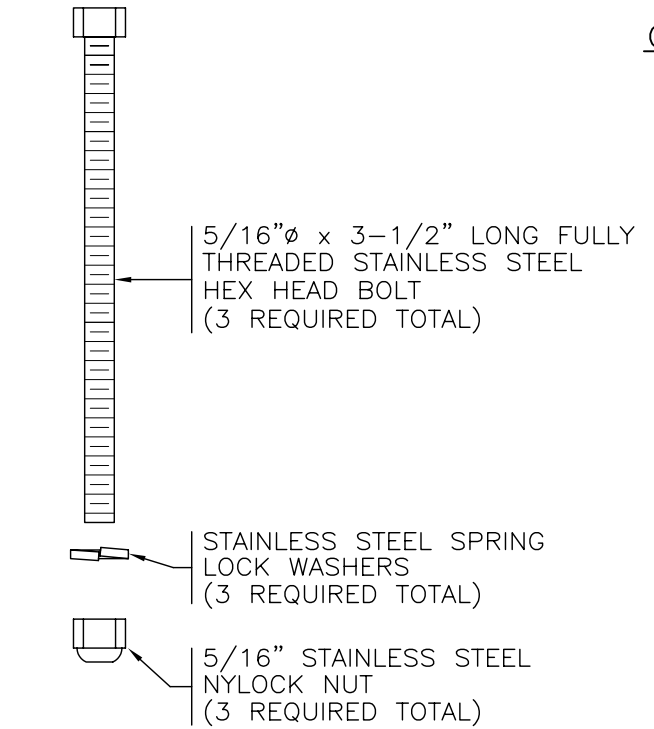

BOLT DETAIL

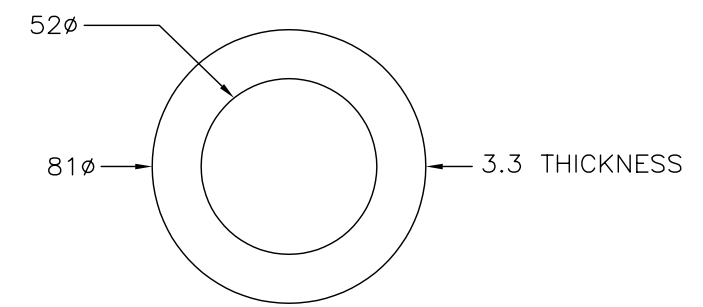

RUBBER GASKET DETAIL

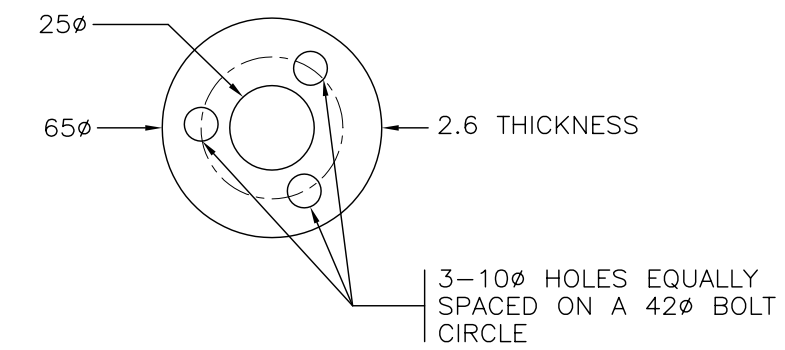

STAINLESS STEEL WASHER DETAIL

SIGNAL HEAD MOUNTING ASSEMBLY

SEE DRAWING MS626.1 FOR ADDITIONAL NOTES.

NOT TO SCALE

TRAFFIC SIGNAL MOUNTING HARDWARE
MID SPAN - PLUMBIZER DETAILS