


RUBBER GASKET DETAIL

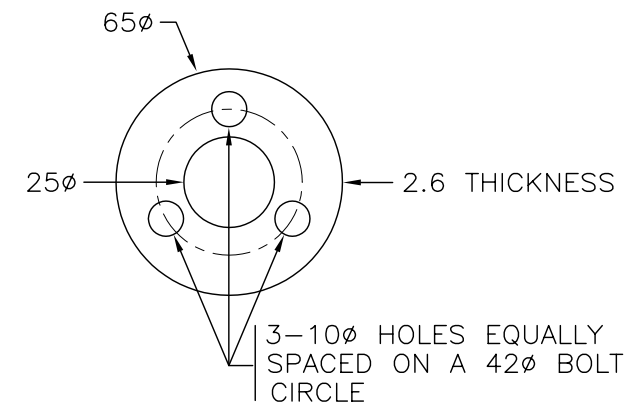

STAINLESS STEEL WASHER DETAIL

SEE DRAWING MS632.1 FOR ADDITIONAL NOTES

NOT TO SCALE

TRAFFIC SIGNAL MOUNTING HARDWARE
SPAN WIRE HANGER DETAILS