




PEDESTRIAN PUSHBUTTON  
AND INTEGRAL SIGN (ALT 1)

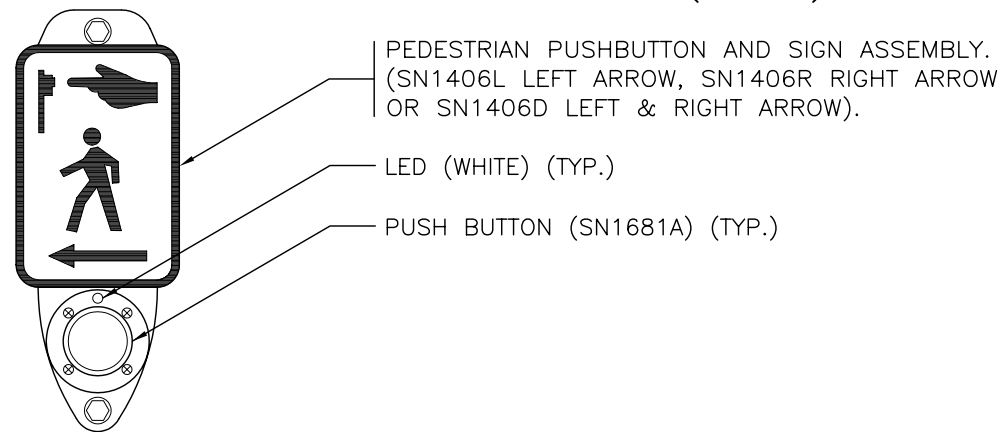

CYCLIST PUSHBUTTON  
AND INTEGRAL SIGN (ALT 1)

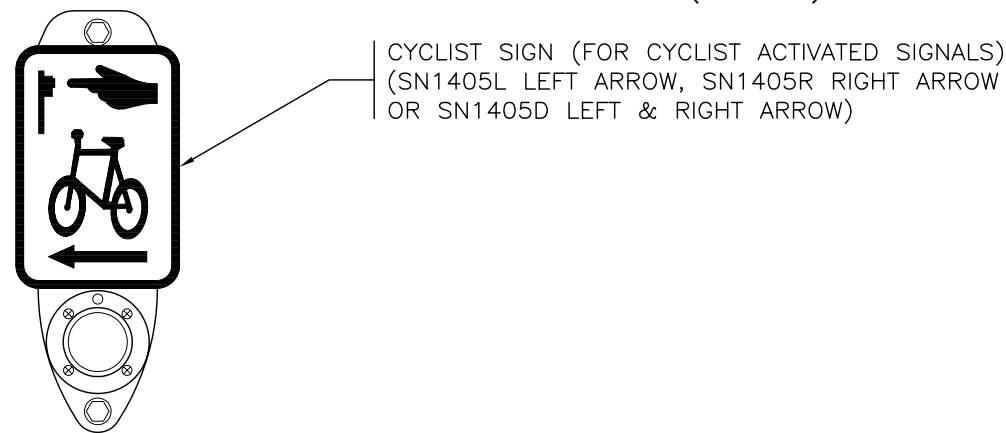

PEDESTRIAN PUSHBUTTON SIGN.  
(SN1407 LEFT ARROW, SN1409 RIGHT ARROW  
OR SN1408 LEFT & RIGHT ARROW).

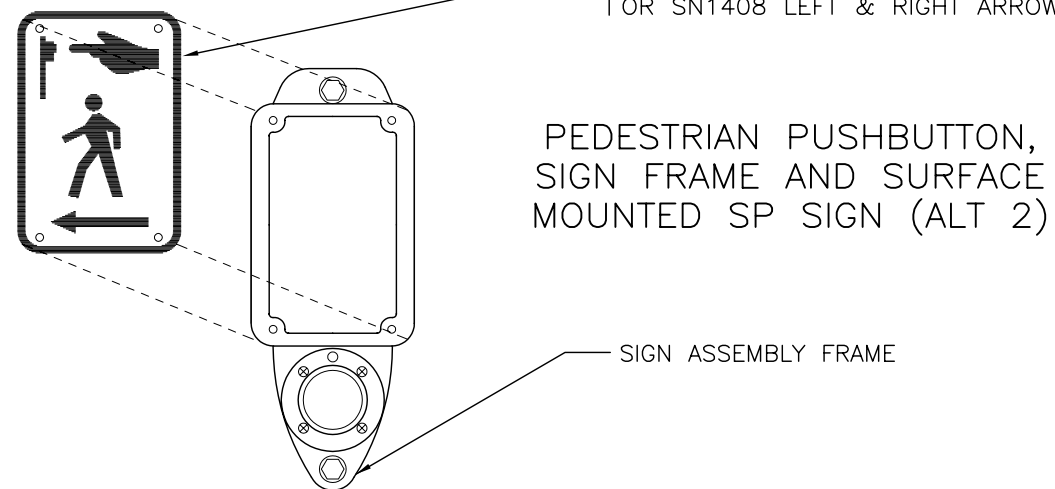

NOT TO SCALE

PUSHBUTTON AND SIGN  
ELEVATIONS