


FILE: PLANT/PROJECTS/0303-2003_MATERIAL_STANDARDS/WORKS/DRAWINGS/DESIGN_DRAWINGS/COMPONENTS/FIBER_OPTIC_TRANSMISSION_CROSSBAR_SIGN/NET/0303.DWG (last saved: SUN, 03, 12:59 PM, by: rbyler)

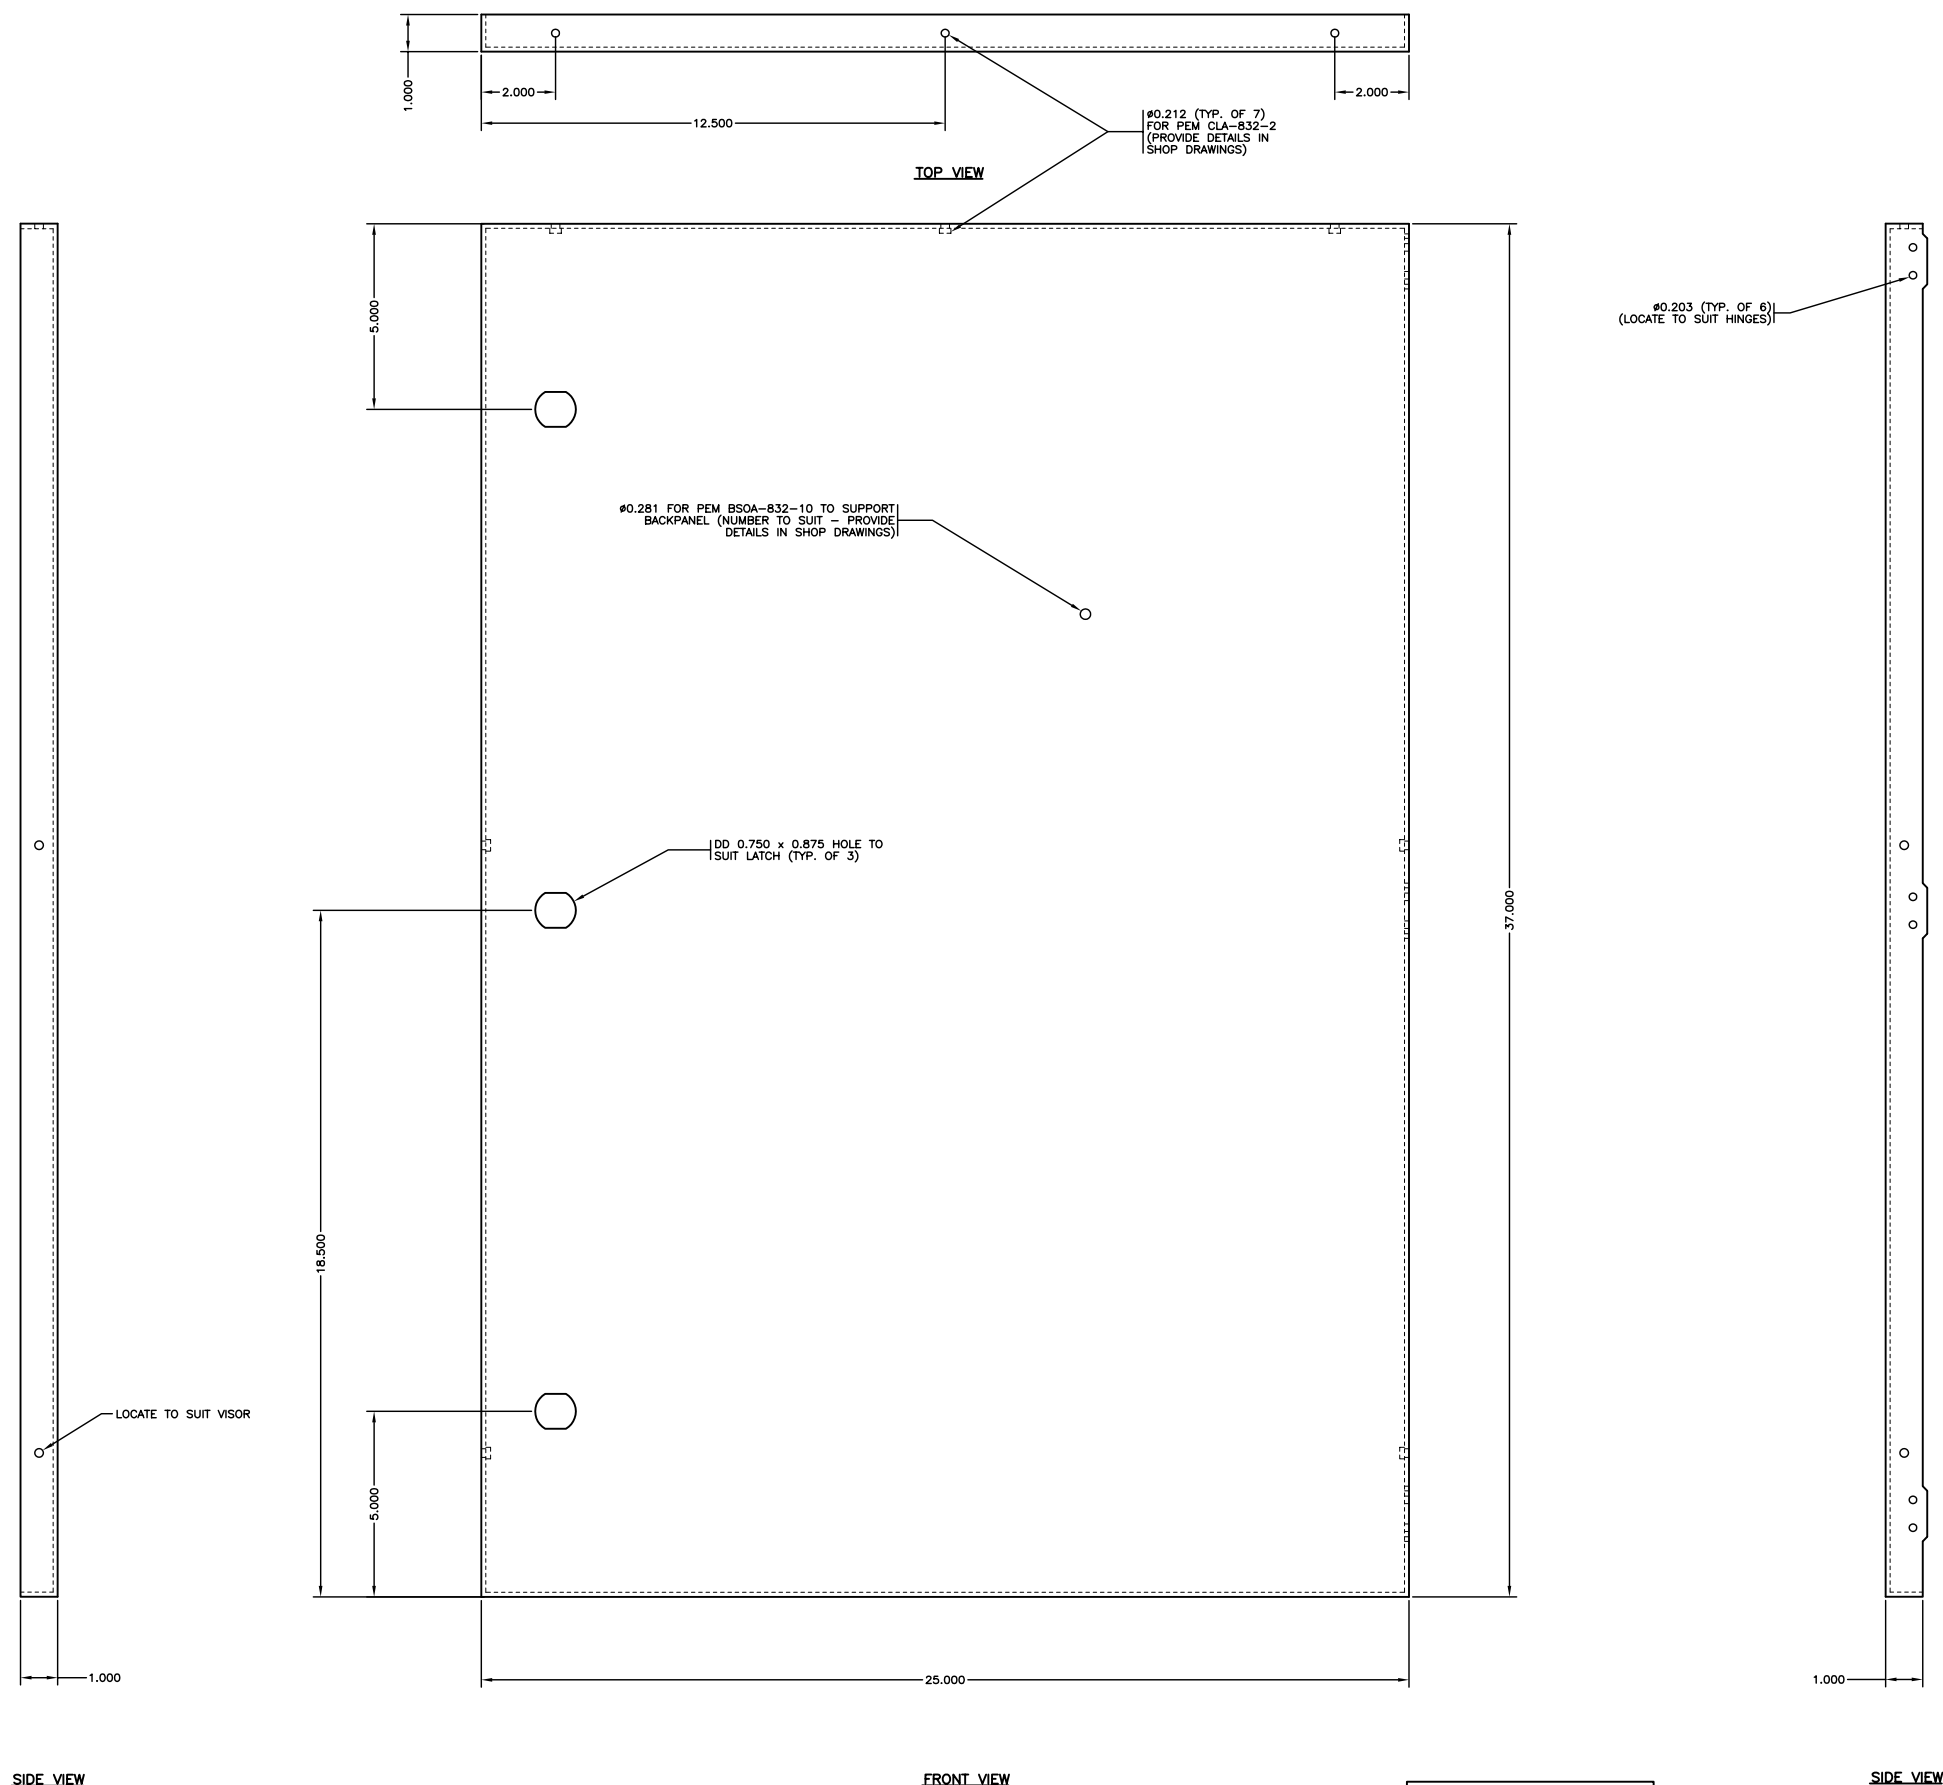

- NOTES:**
1. ALL EXTERIOR SEAMS SHALL BE TIG WELDED AND GROUND SMOOTH. CORNER WELDS SHALL BE GROUND TO MINIMUM 1/8" RADIUS.
 2. ALL DIMENSIONS ARE IN INCHES UNLESS NOTED.
 3. TOLERANCES ARE AS FOLLOWS:
FORMING: ±0.015
HOLE LOCATIONS: ±0.003
HOLE DIAMETERS: ±0.003
ANGLES: ±1.0°
 4. HIDDEN LINES FOR HOLES AND PEMS ARE NOT SHOWN ON TOP AND SIDE VIEWS.
 5. THIS PART FITS INSIDE THE VISOR.

ALL DIMENSIONS ARE IN INCHES UNLESS OTHERWISE SHOWN

PART M04: DOOR
 MATERIAL: 1/8" ALUMINUM
 FINISH: BLACK ANODIZED



No.	Description	Date
J		
I		
H		
G		
F		
E		
D		
C		
B		
A	GENERAL REVISIONS	MAY03

LED REGULATORY SIGN	
DOOR	
 BRITISH COLUMBIA Ministry of Transportation and Highway	Drawing No. MS710.3
REVISION	A