



FILE: P:\ACTIVELY\PROJECTS\2020\2020\_MATERIAL\_STANDARDS\WORKBOOKS\DRAWINGS\DESIGN\_DRAWINGS\COMPONENTS\FRAME\_OPTIC\_FINAL\_CROSSING\_SIGN\MET1004.DWG, Last updated: JUN 03 12:14 pm, by: jaybar

 

FRONT VIEW

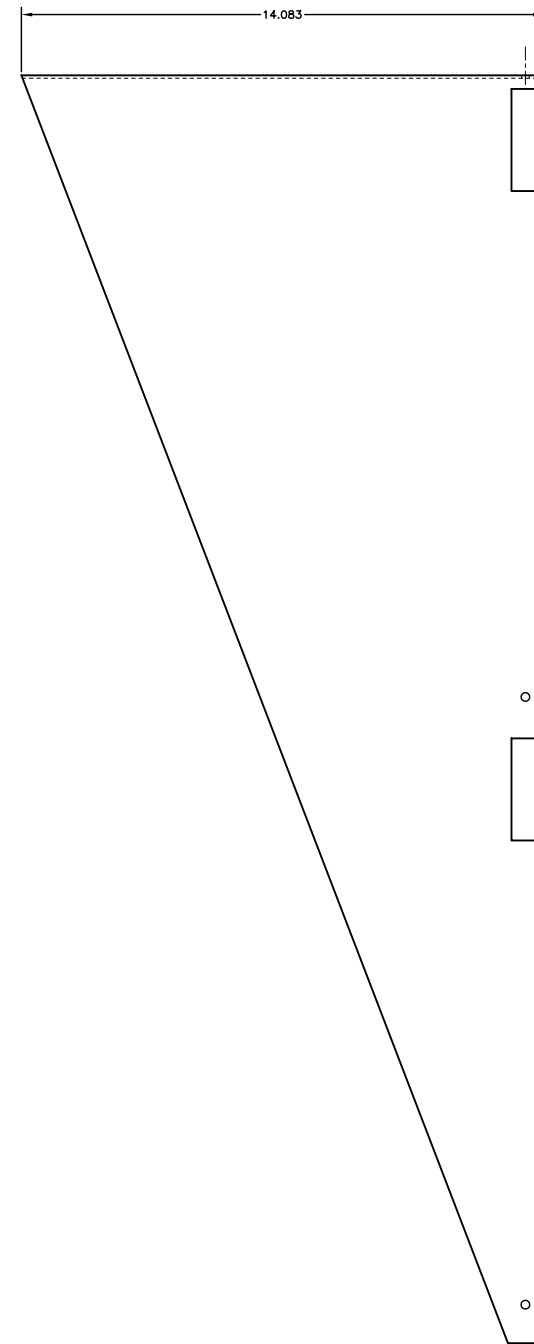

SIDE VIEW

**PART M02: VISOR**  
 MATERIAL: 1/8" ALUMINUM  
 FINISH: POWDER COAT CARDINAL C241-BK01

**NOTES:**

1. ALL DIMENSIONS ARE IN INCHES UNLESS NOTED.
2. TOLERANCES ARE AS FOLLOWS:  
 FORMING: ±0.015  
 HOLE LOCATIONS: ±0.010  
 HOLE DIAMETERS: ±0.008  
 ANGLES: ±1.0°
3. DOOR FITS INSIDE THIS PIECE.

ALL DIMENSIONS ARE IN INCHES UNLESS OTHERWISE SHOWN



No.	Description	Date
J		
I		
H		
G		
F		
E		
D		
C		
B		
A	GENERAL REVISIONS - DRAWING RE-NUMBERED	MAY03
	REVISION	

<b>LED REGULATORY SIGN</b>		
<b>VISOR</b>		
<b>BRITISH COLUMBIA</b> Ministry of Transportation and Highways	Drawing No. <b>MS710.4</b>	<b>A</b>