



FILE: P:\ACTIVER\PROJECTS\030303_2003_MATERIAL_STANDARDS\WORKS\DRAWINGS\DESIGN_DRAWINGS\CHAPTER_700_DRAWINGS\MET\030303_01_03_21.14.dwg, by: bhatnagar

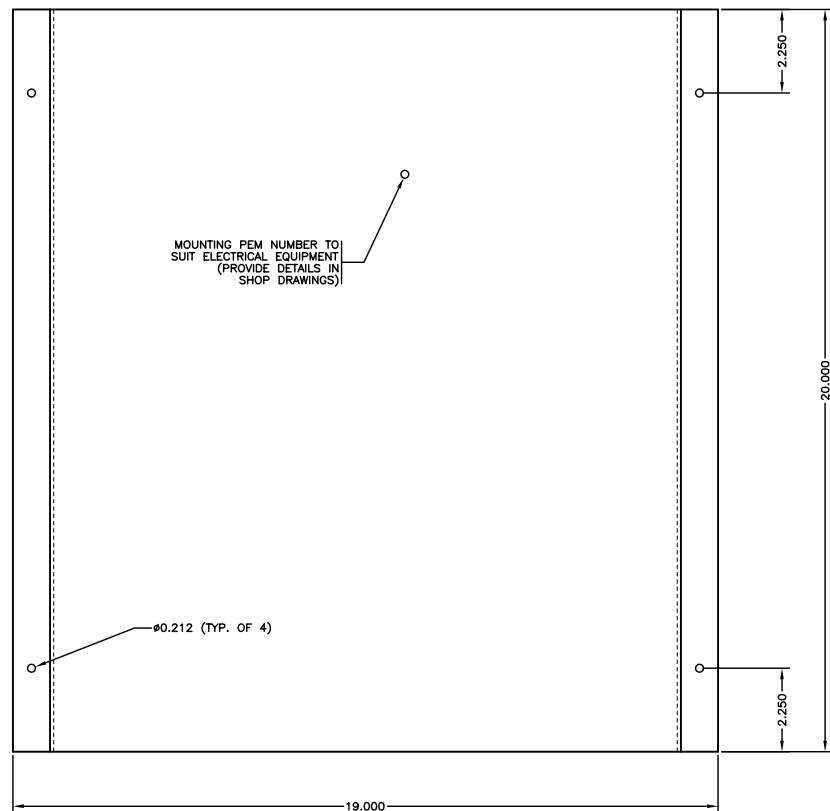

FRONT VIEW

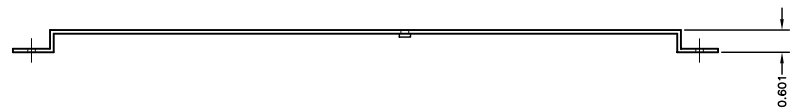

BOTTOM VIEW



SIDE VIEW


PART M03: ELECTRICAL PANEL
 MATERIAL: 1/8" ALUMINUM
 FINISH: CLEAR CHROMATE

PROVIDE ELECTRICAL EQUIPMENT
 MOUNTING DETAILS
 WITH SHOP DRAWINGS

- NOTES:**
1. ALL DIMENSIONS ARE IN INCHES UNLESS NOTED.
 2. TOLERANCES ARE AS FOLLOWS:
 FORMING: ±0.015
 HOLE LOCATIONS: ±0.010
 HOLE DIAMETERS: ±0.008
 ANGLES: ±1.0°

ALL DIMENSIONS ARE IN INCHES
 UNLESS OTHERWISE SHOWN



No.	Description	Date	LED REGULATORY SIGN	
J			ELECTRICAL PANEL  BRITISH COLUMBIA Ministry of Transportation and Highways Drawing No. MS710.5	
I				
H				
G				
F				
E				
D				
C				
B				
A	GENERAL REVISIONS - DRAWING RE-NUMBERED	MAY03		
REVISION			A	