
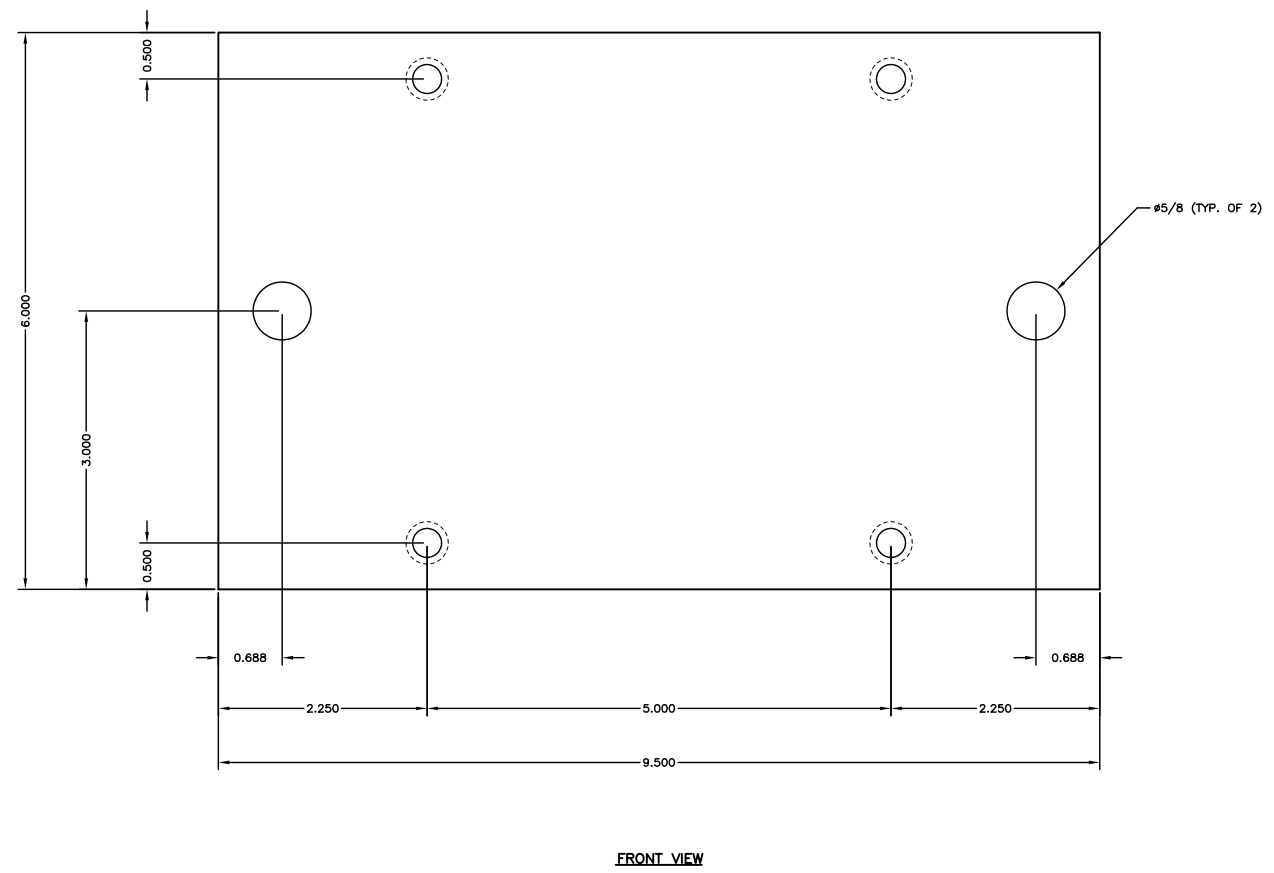


FILE: PL\ACTIVEMEMBERS\2003_2004_MATERIAL STANDARDS WORKS\DRAWINGS\DESIGN_DRAWINGS\CANTED LE FIBRE OPTIC SIGNAL CROSSING_SIGN\MET\0502.DWG Last saved: JUN 03 12:12 P.M. by: rshyer

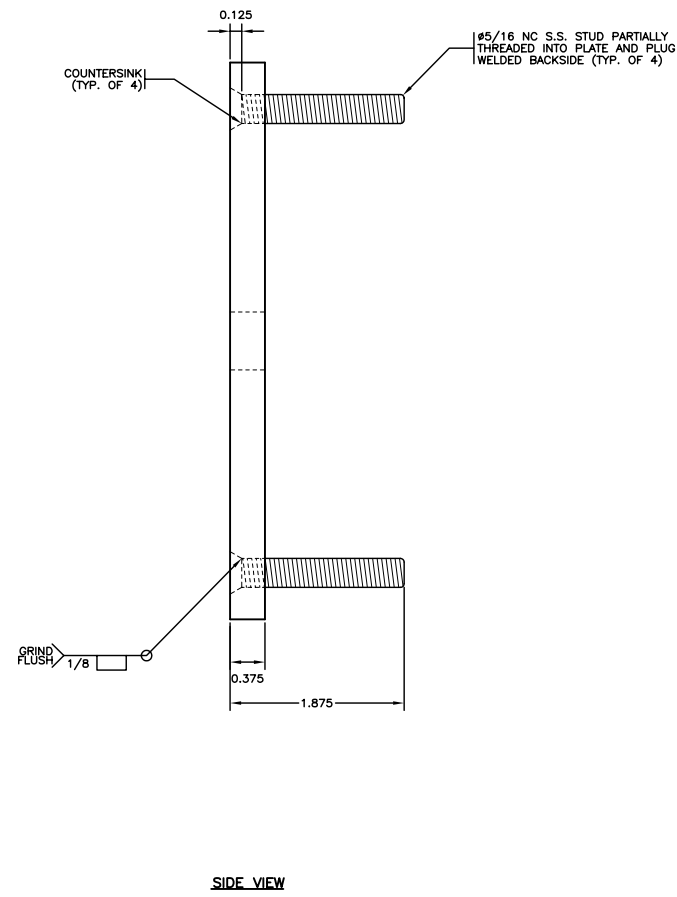


PART M05: SHAFT MOUNTING PLATE
 MATERIAL: 3/8" STAINLESS STEEL
 FINISH: UNFINISHED

ALL DIMENSIONS ARE IN INCHES UNLESS OTHERWISE SHOWN

- NOTES:**
- ALL DIMENSIONS ARE IN INCHES UNLESS NOTED.
 - TOLERANCES ARE AS FOLLOWS:
 FORMING: ±0.050
 HOLE LOCATIONS: ±0.010
 HOLE DIAMETERS: ±0.010
 ANGLES: N/A



No.	Description	Date
J		
I		
H		
G		
F		
E		
D		
C		
B		
A	GENERAL REVISIONS - DRAWING RE-NUMBERED	MAY03
	REVISION	

LED REGULATORY SIGN	
SHAFT MOUNTING PLATE	
 BRITISH COLUMBIA Ministry of Transportation and Highways	Drawing No. MS710.6
A	