


MESSAGE #1

MESSAGE #2

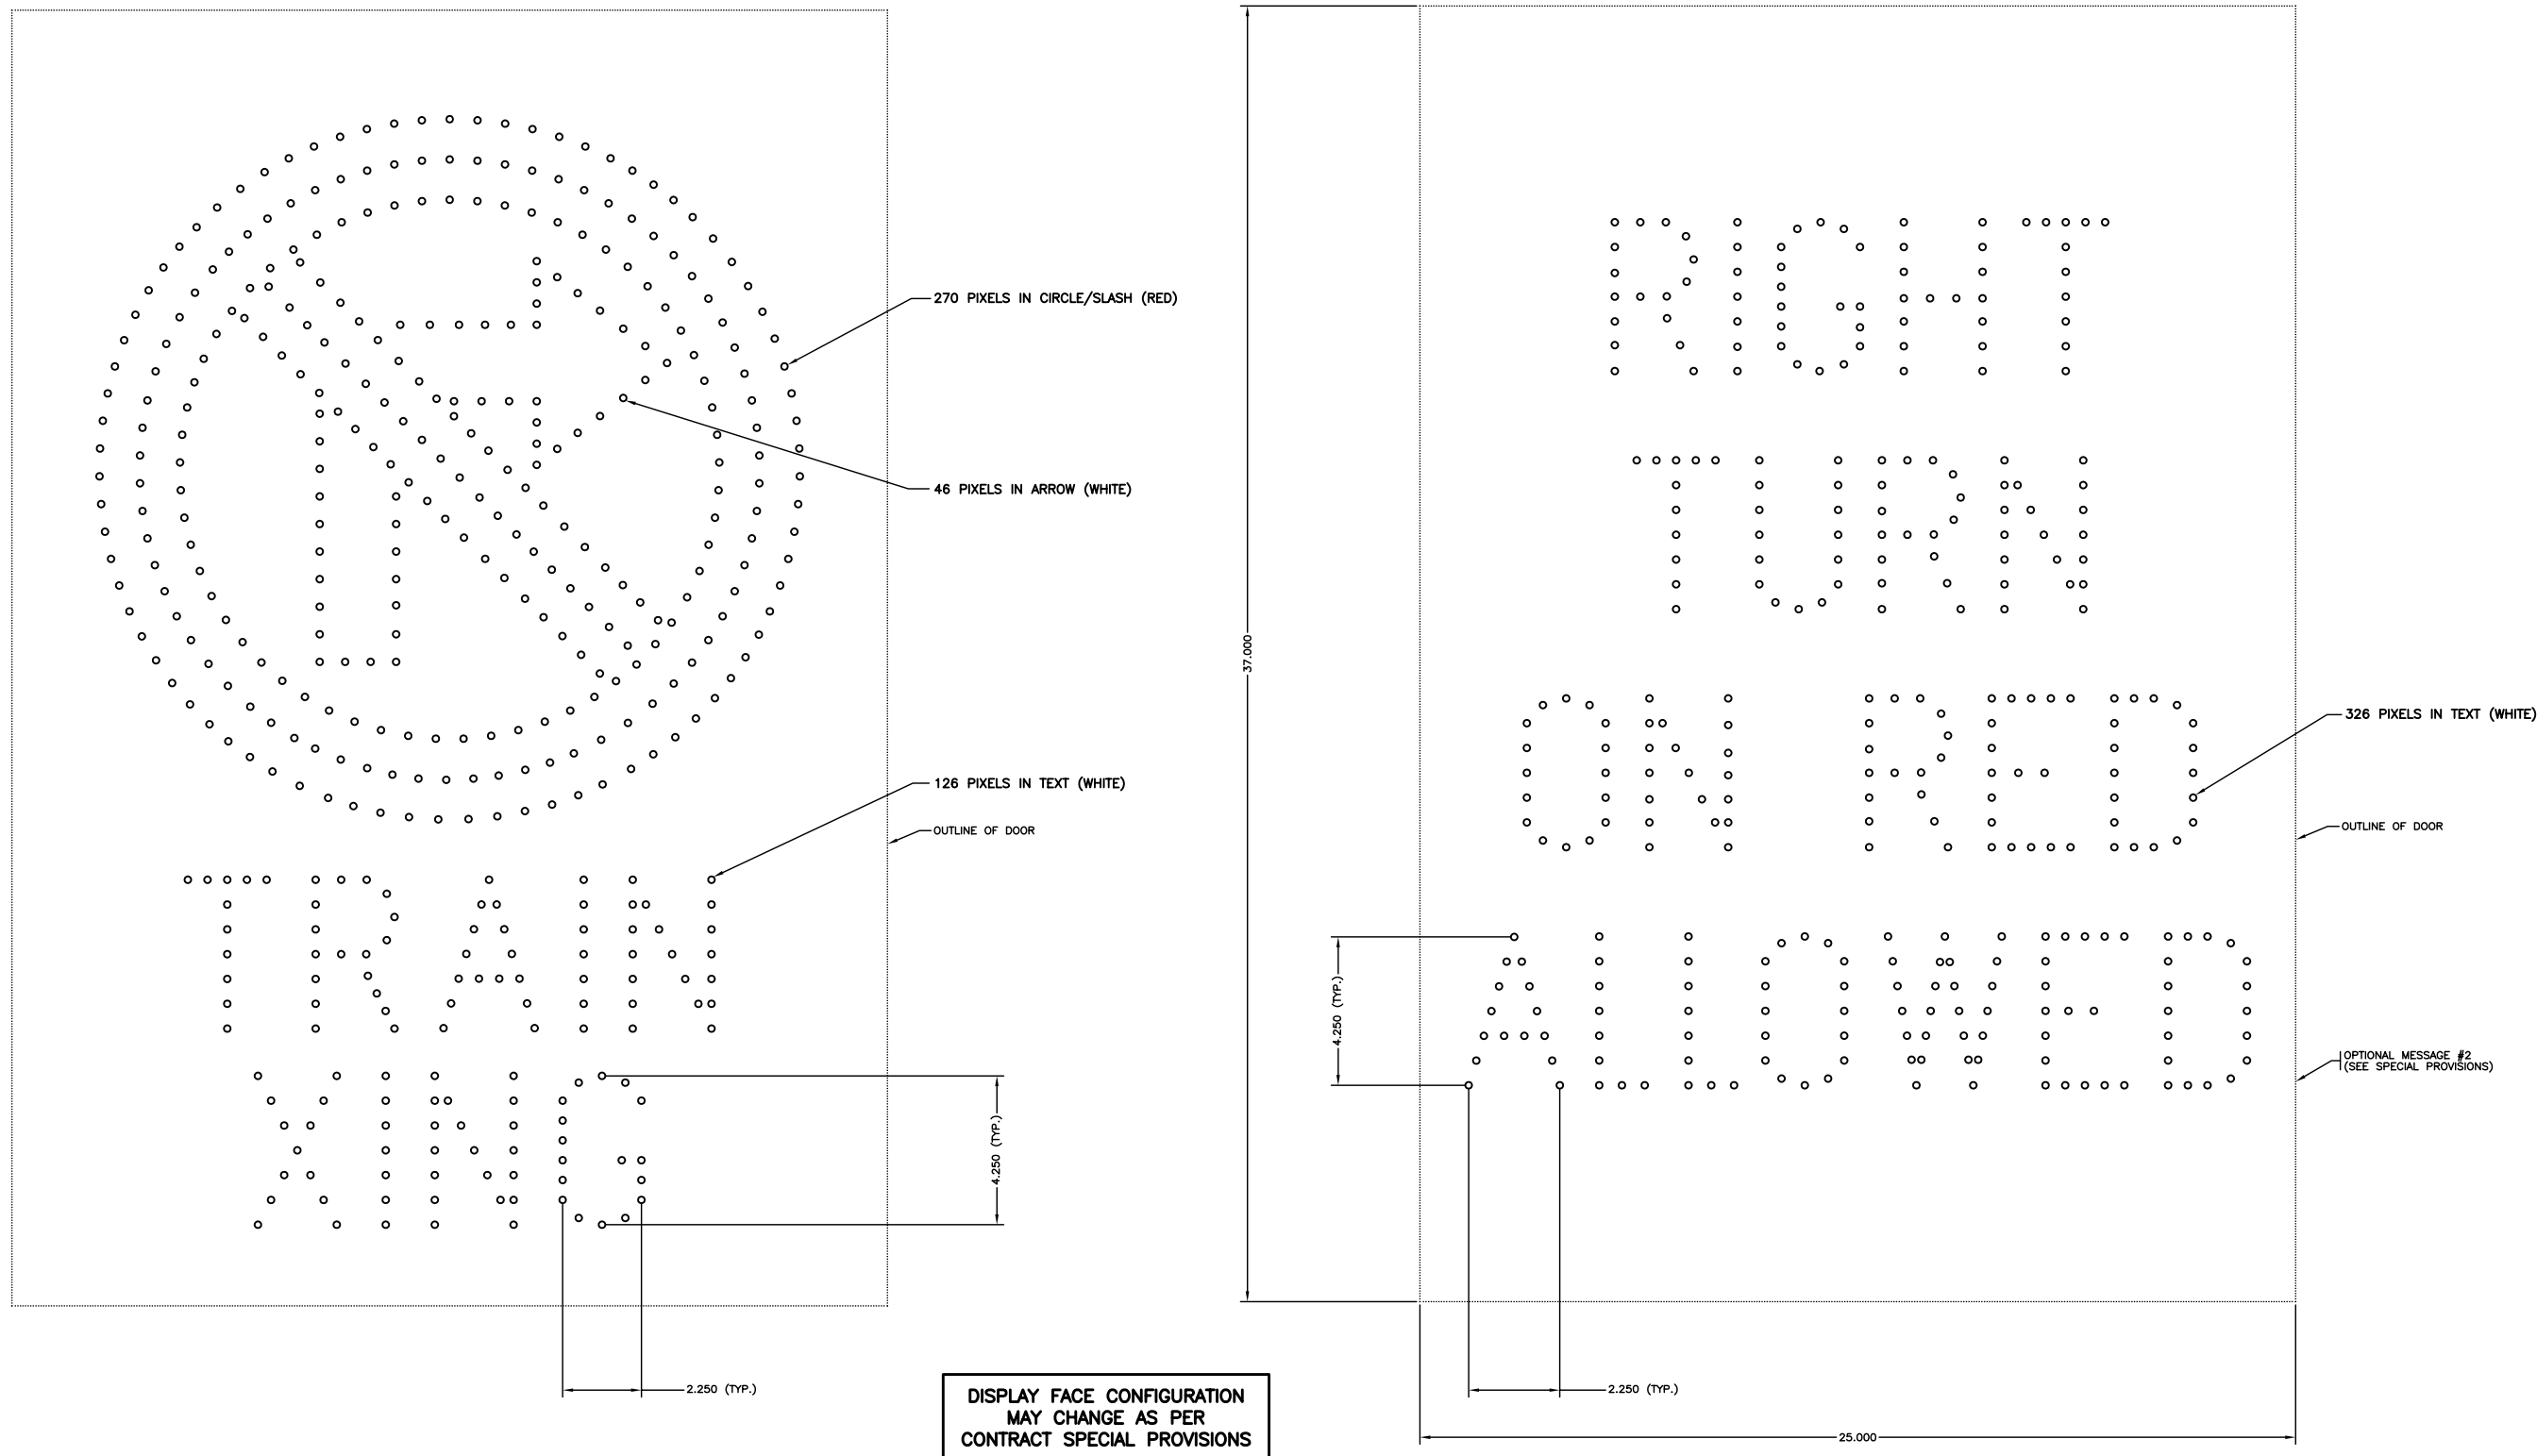

**LED DISPLAY**

ALL DIMENSIONS ARE IN INCHES  
UNLESS OTHERWISE SHOWN

- NOTES:**
1. ALL DIMENSIONS ARE IN INCHES UNLESS NOTED.
  2. TOLERANCES ARE AS FOLLOWS:  
FORMING: N/A  
HOLE LOCATIONS: ±0.003  
HOLE DIAMETERS: ±0.003  
ANGLES: N/A
  3. THIS SHOWS THE DOOR/DISPLAY WITH ITS TWO MESSAGES SEPARATED FOR CLARITY.
  4. 0.795" TYP. SPACING BETWEEN PIXELS



No.	Description	Date
J		
I		
H		
G		
F		
E		
D		
C		
B		
A	CONVERT TO LED - DRAWING RE-NUMBERED	MAY03
REVISION		

**LED REGULATORY SIGN**

**TYPICAL SIGN FACE - PIXEL LAYOUT**



Ministry of  
Transportation  
and Highways

Drawing No.

MS710.7

A